

SURVEY PLAN

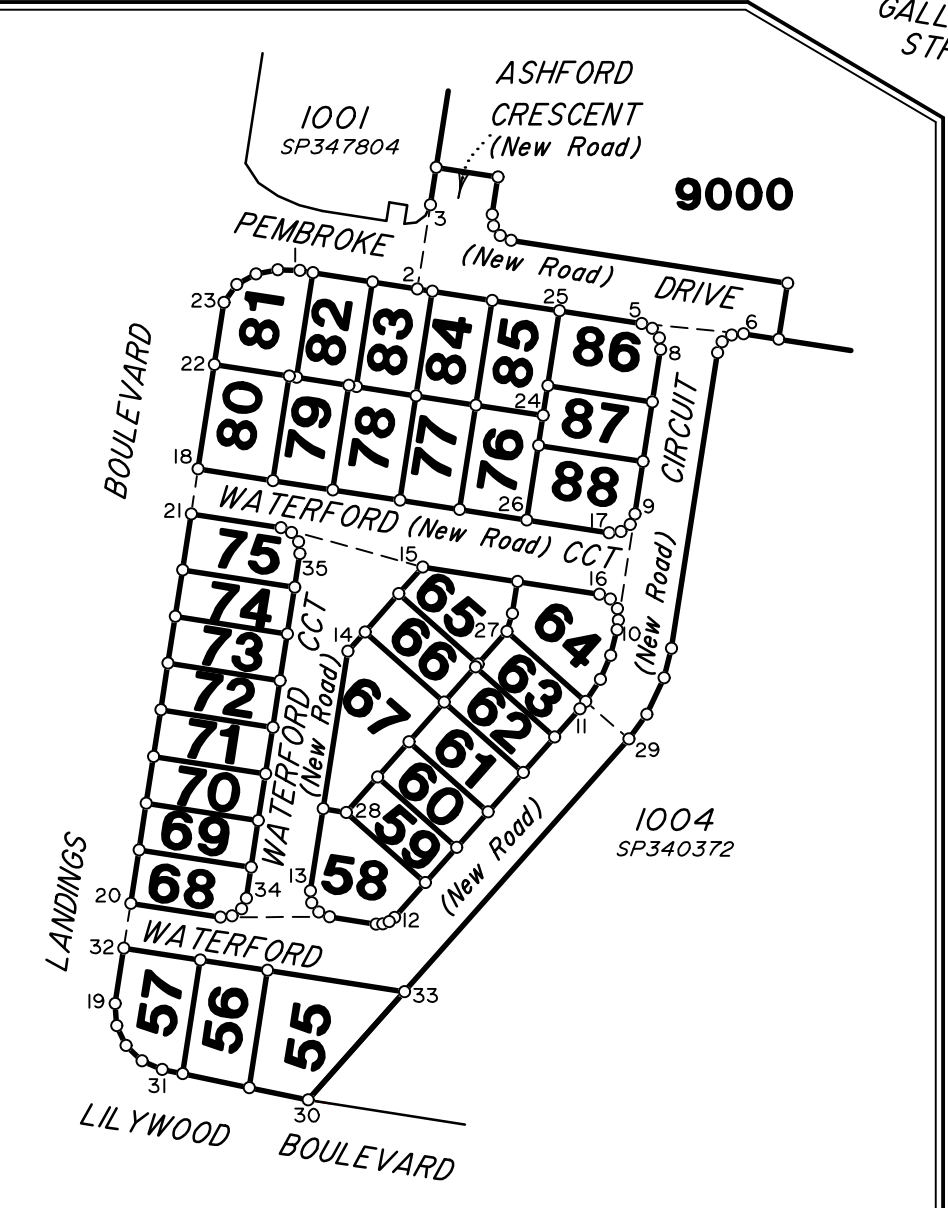
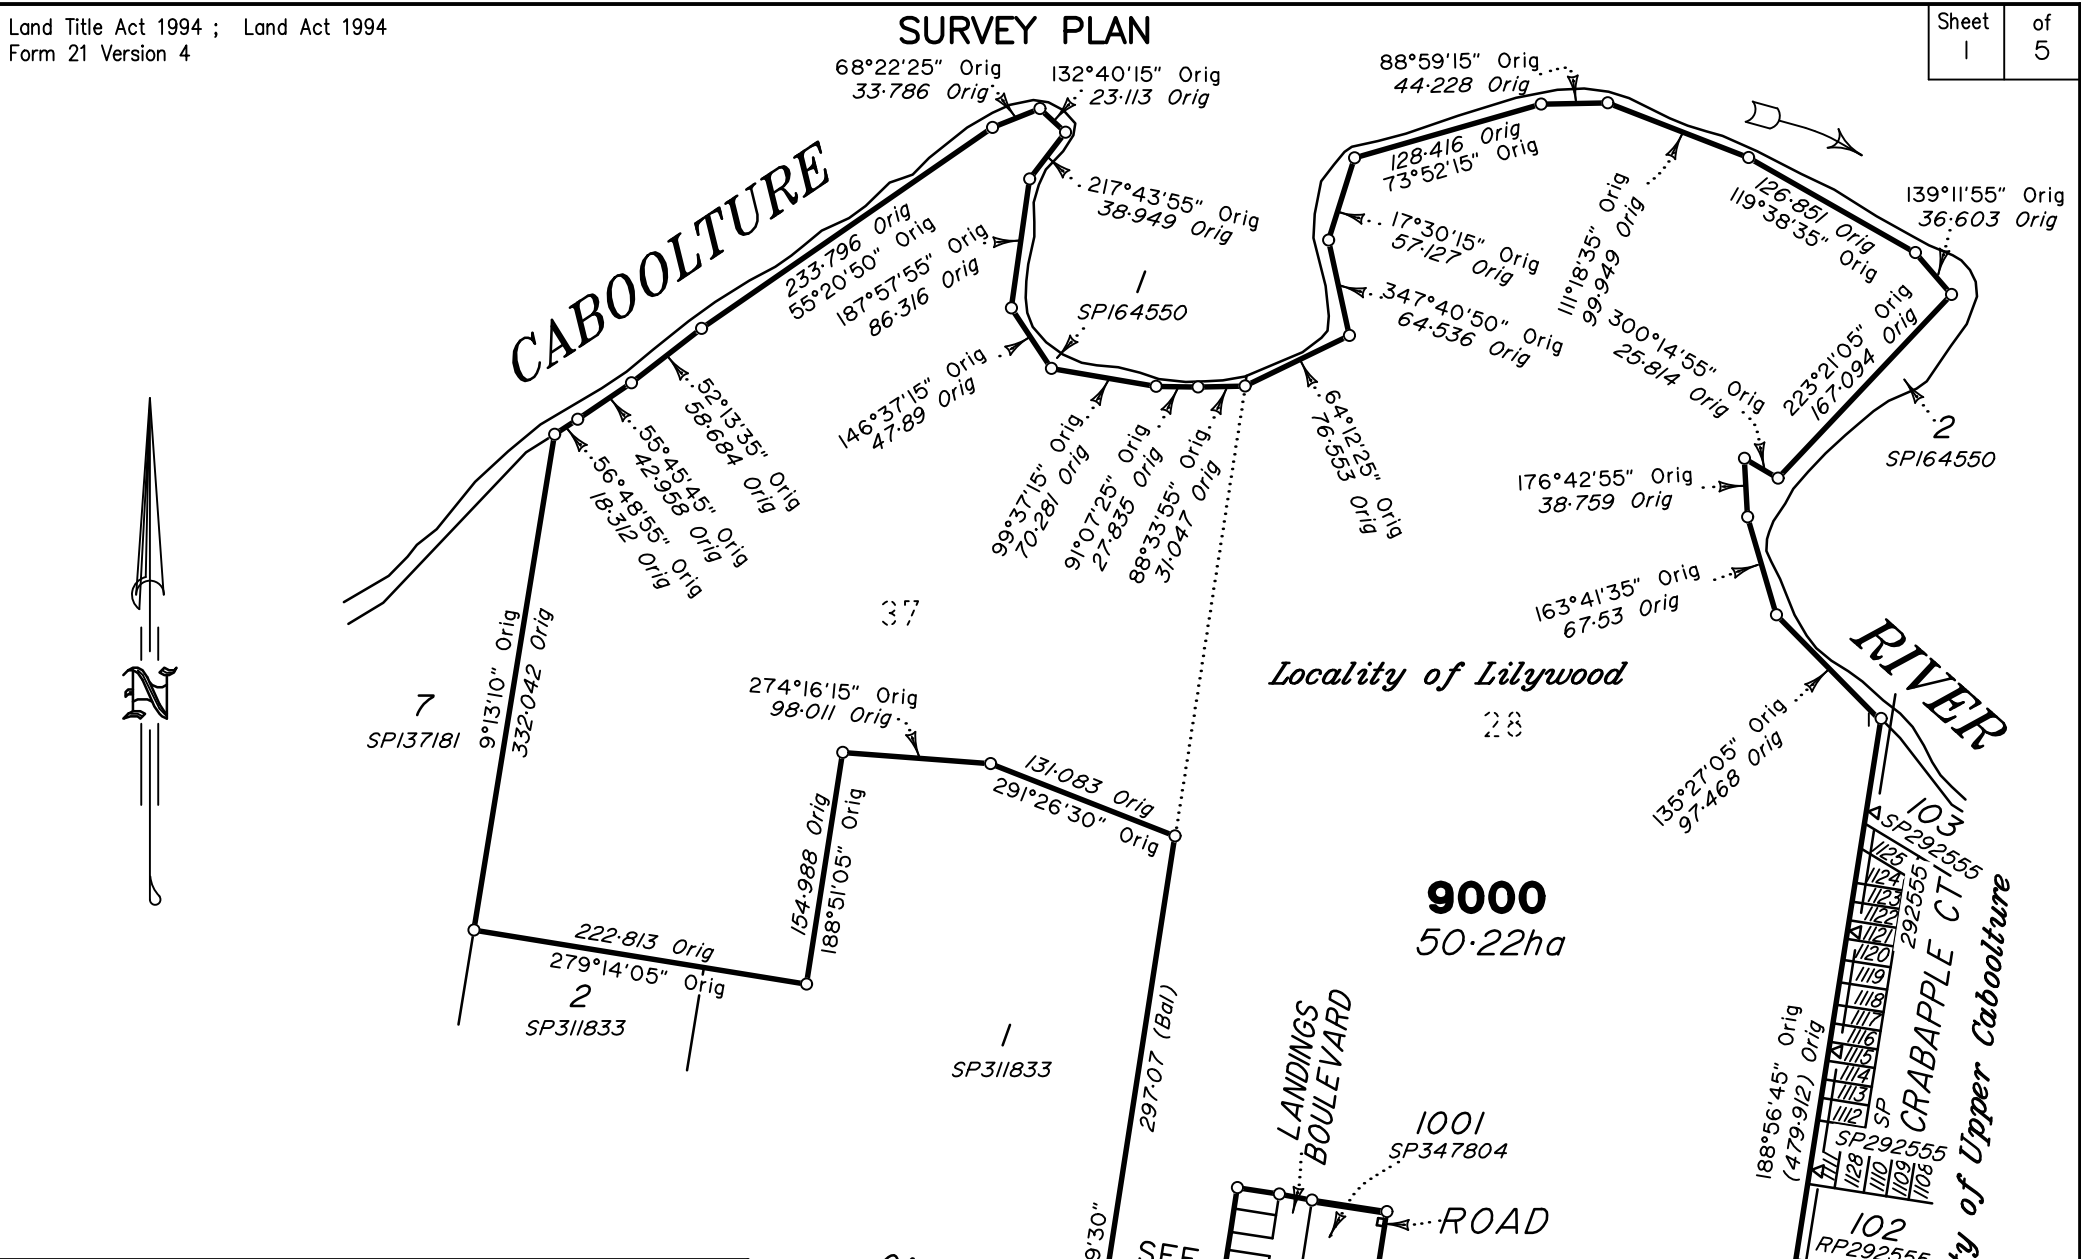


DIAGRAM
Scale 1:2000


Area of New Road
9368m²

Peg placed at all new corners unless otherwise stated

Original information compiled from SP347804 in the Department of Resources.

For Reference Mark, Permanent Mark and MGA Coordinates tables, see sheet ?

Scale 1:5000 Lengths are in Metres

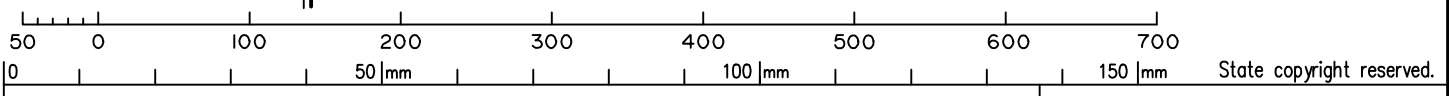

Plan of Lots 55-88 & 9000

Cancelling Lot 9000 on SP347804

LOCAL GOVERNMENT: Moreton Bay City Council LOCALITY: LILYWOOD

Meridian: MGA vide SP347804

Survey Records: Yes

Scale: 1:5000

Format: STANDARD

SP347809



BRISBANE (07) 3666 4700 WHITSUNDAYS (07) 4945 6600
MACKAY (07) 4957 9700 CAIRNS (07) 4252 9400
veris.com.au
ACN 615 735 727
Veris Australia Pty Ltd

E		
D		
C		
B		
A	07/03/24	RCS Original

140187

**WARNING : Folded or Mutilated Plans will not be accepted.
Plans may be rolled.
Information may not be placed in the outer margins.**

(Dealing No.)

4. Lodged by

(Include address, phone number, email, reference, and Lodger Code)

1. Existing		Created		
Title Reference	Description	New Lots	Road	Secondary Interests
To issue	Lot 9000 on SP347804	55-88 & 9000	New Rd	—

55-88
9000

Por 28
Por 28 & 37

Lots

Orig

2. Orig Grant Allocation:

3. References :

Dept File :
Local Govt :
Surveyor : 401871

5. Passed & Endorsed :

By : Veris Australia Pty Ltd
Date :
Signed :
Designation : *Delegate*

6. Building Format Plans only.

I certify that :

- * As far as it is practical to determine, no part of the building shown on this plan encroaches onto adjoining lots or road;
- * Part of the building shown on this plan encroaches onto adjoining * lots and road

.....
Cadastral Surveyor/Delegate * Date

*delete words not required

7. Lodgement Fees :

Survey Deposit	\$
Lodgement	\$
..... New Titles	\$
Photocopy	\$
Postage	\$
TOTAL	\$

8. Insert Plan Number **SP347809**

0
50 |mm
100 |mm
150 |mm

BOULEVARD

LANDINGS

PEMBROKE

WATERFORD

**WATERFORD
CIRCUIT
(New Road)**

(New Road)

(New Road)

CIRCUIT

DRIVE

CIRCUIT

(New Road)


WATERFORD

9000

SEE SHEET 5

SHEET 65

SEE SHEET 4

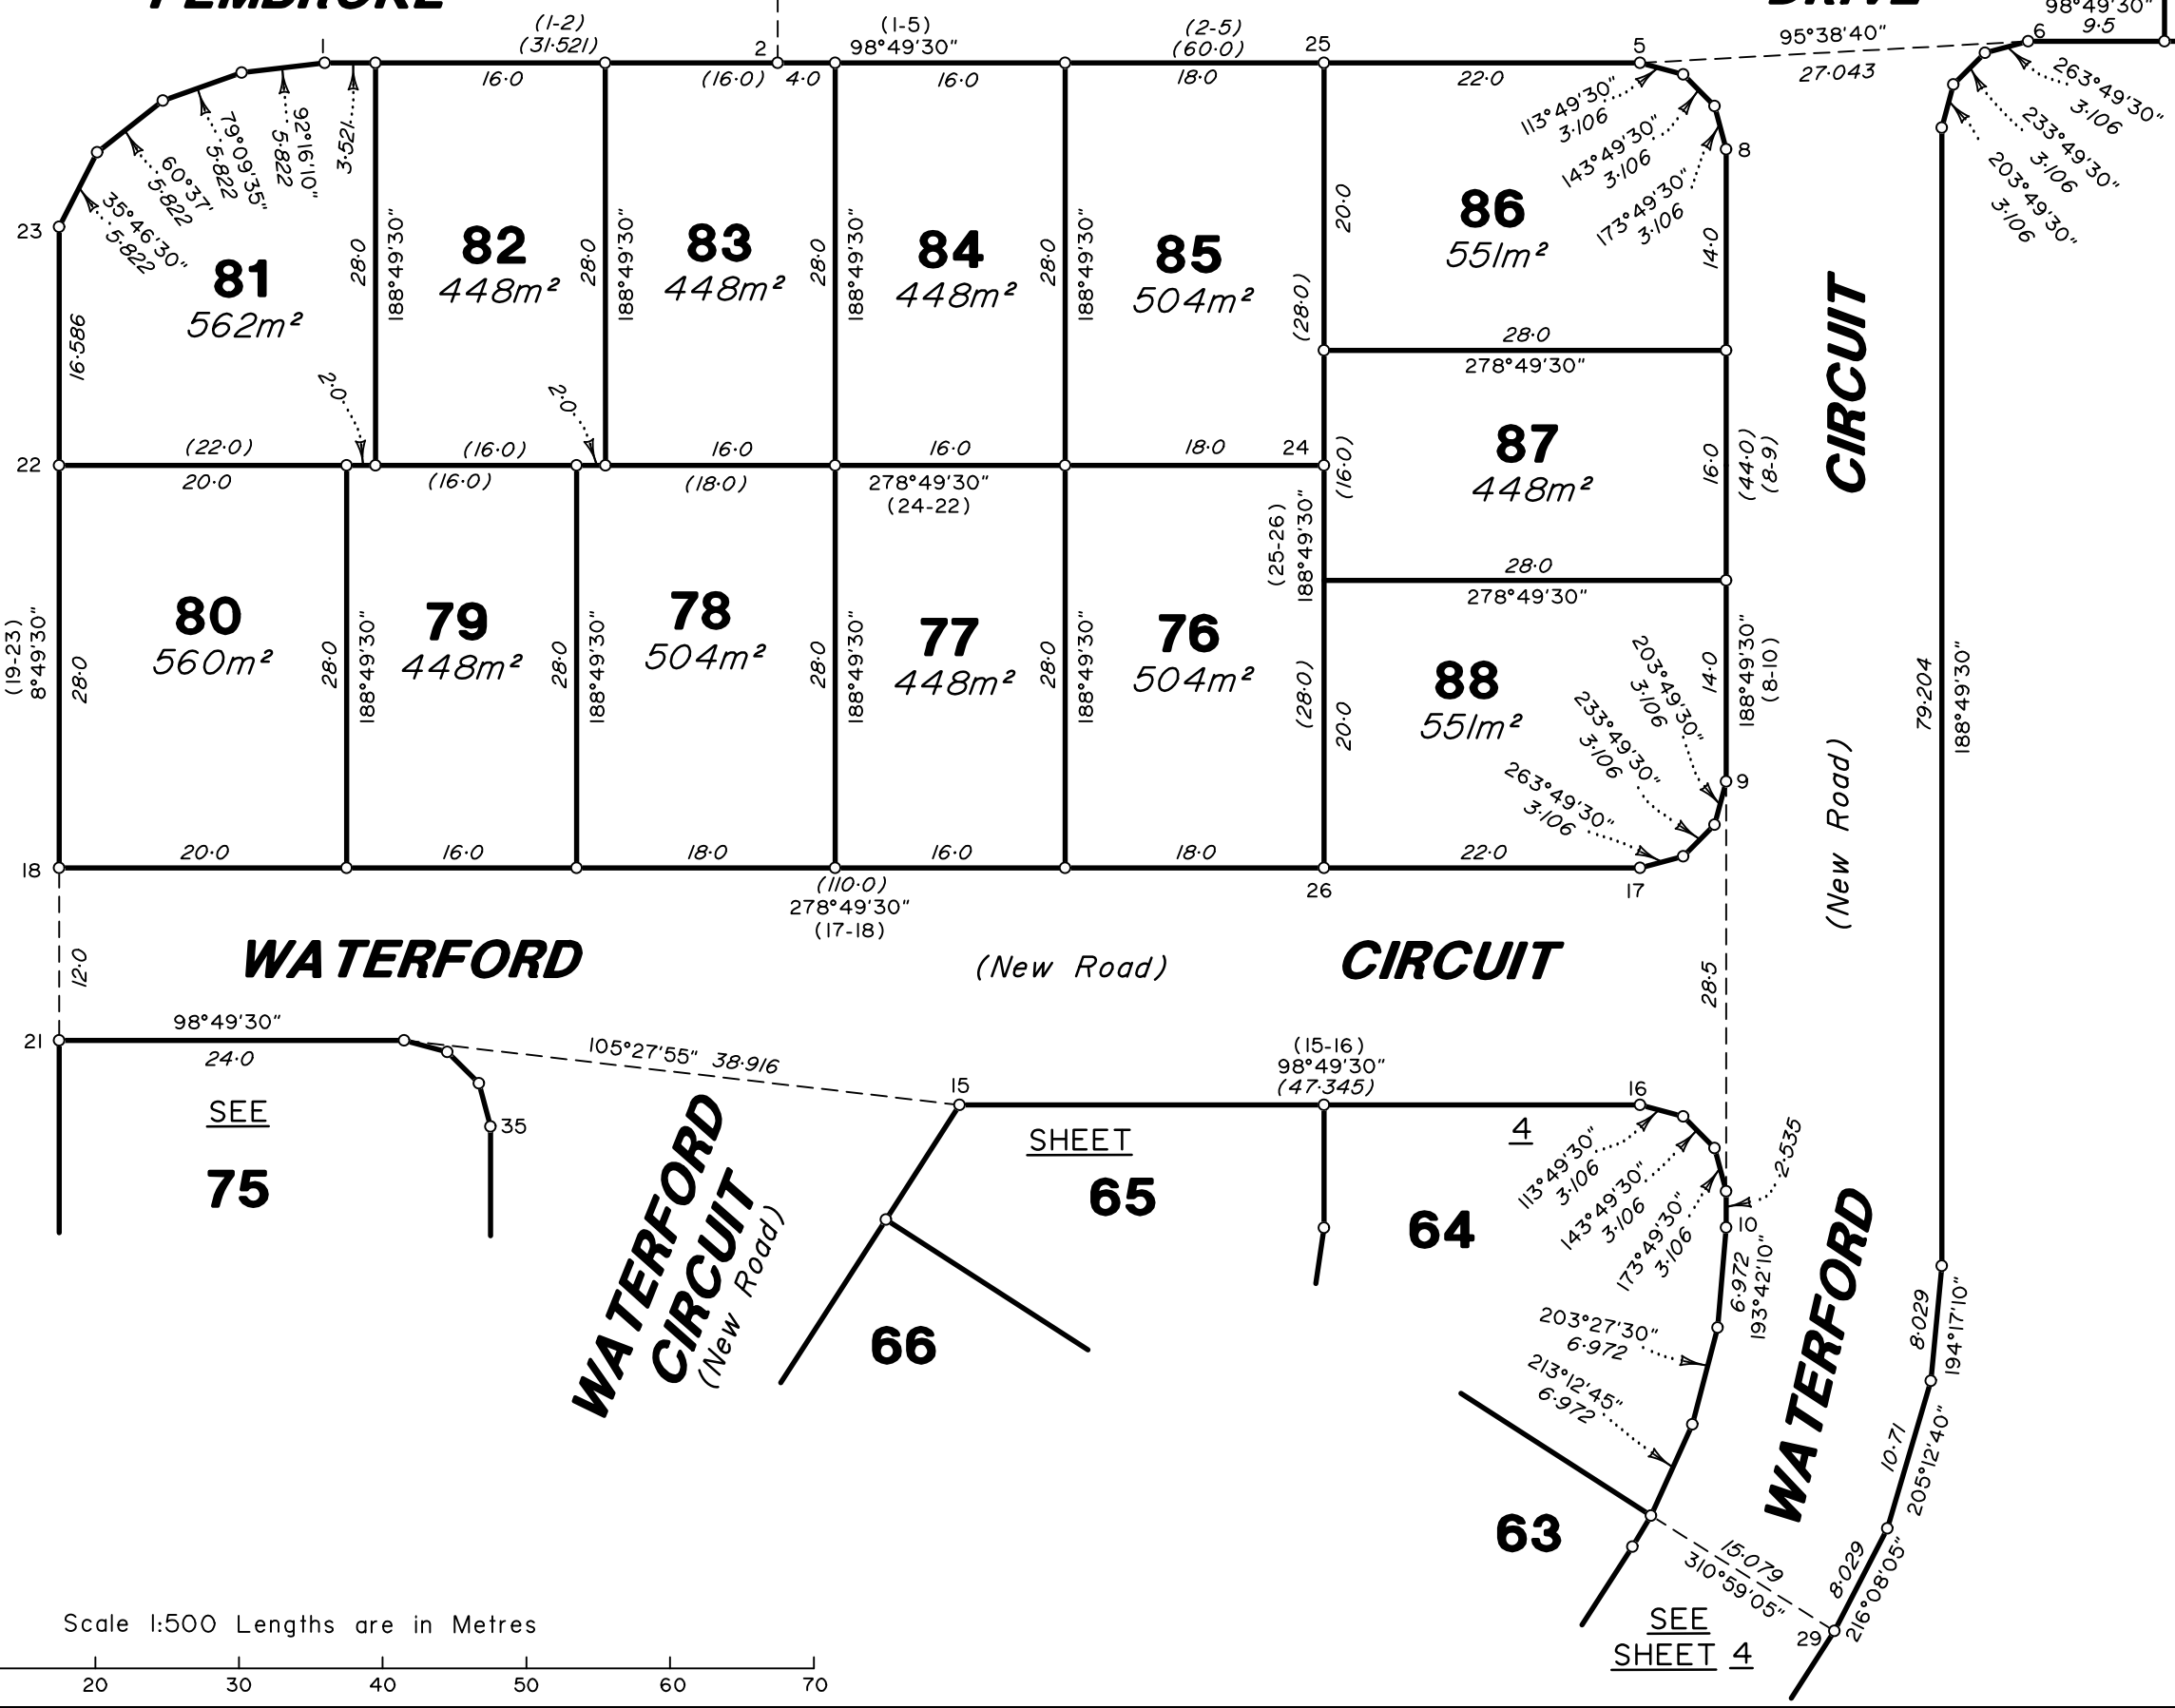


SEE SHEET 5

SEE SHEET 75

SHEET

5

Scale 1:500 Lengths are in Metres

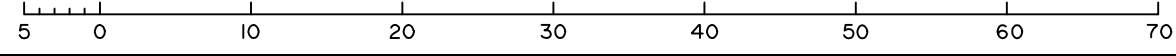

Insert Plan Number
SP347809

State copyright reserved.

401871

SEE
WATERFORD

SHEET
(New Road)

3
CIRCUIT

BOULEVARD

CIRCUIT

SEE
SHEET
3


LANDINGS

WATERFORD

CIRCUIT


LILYWOOD

BOULEVARD

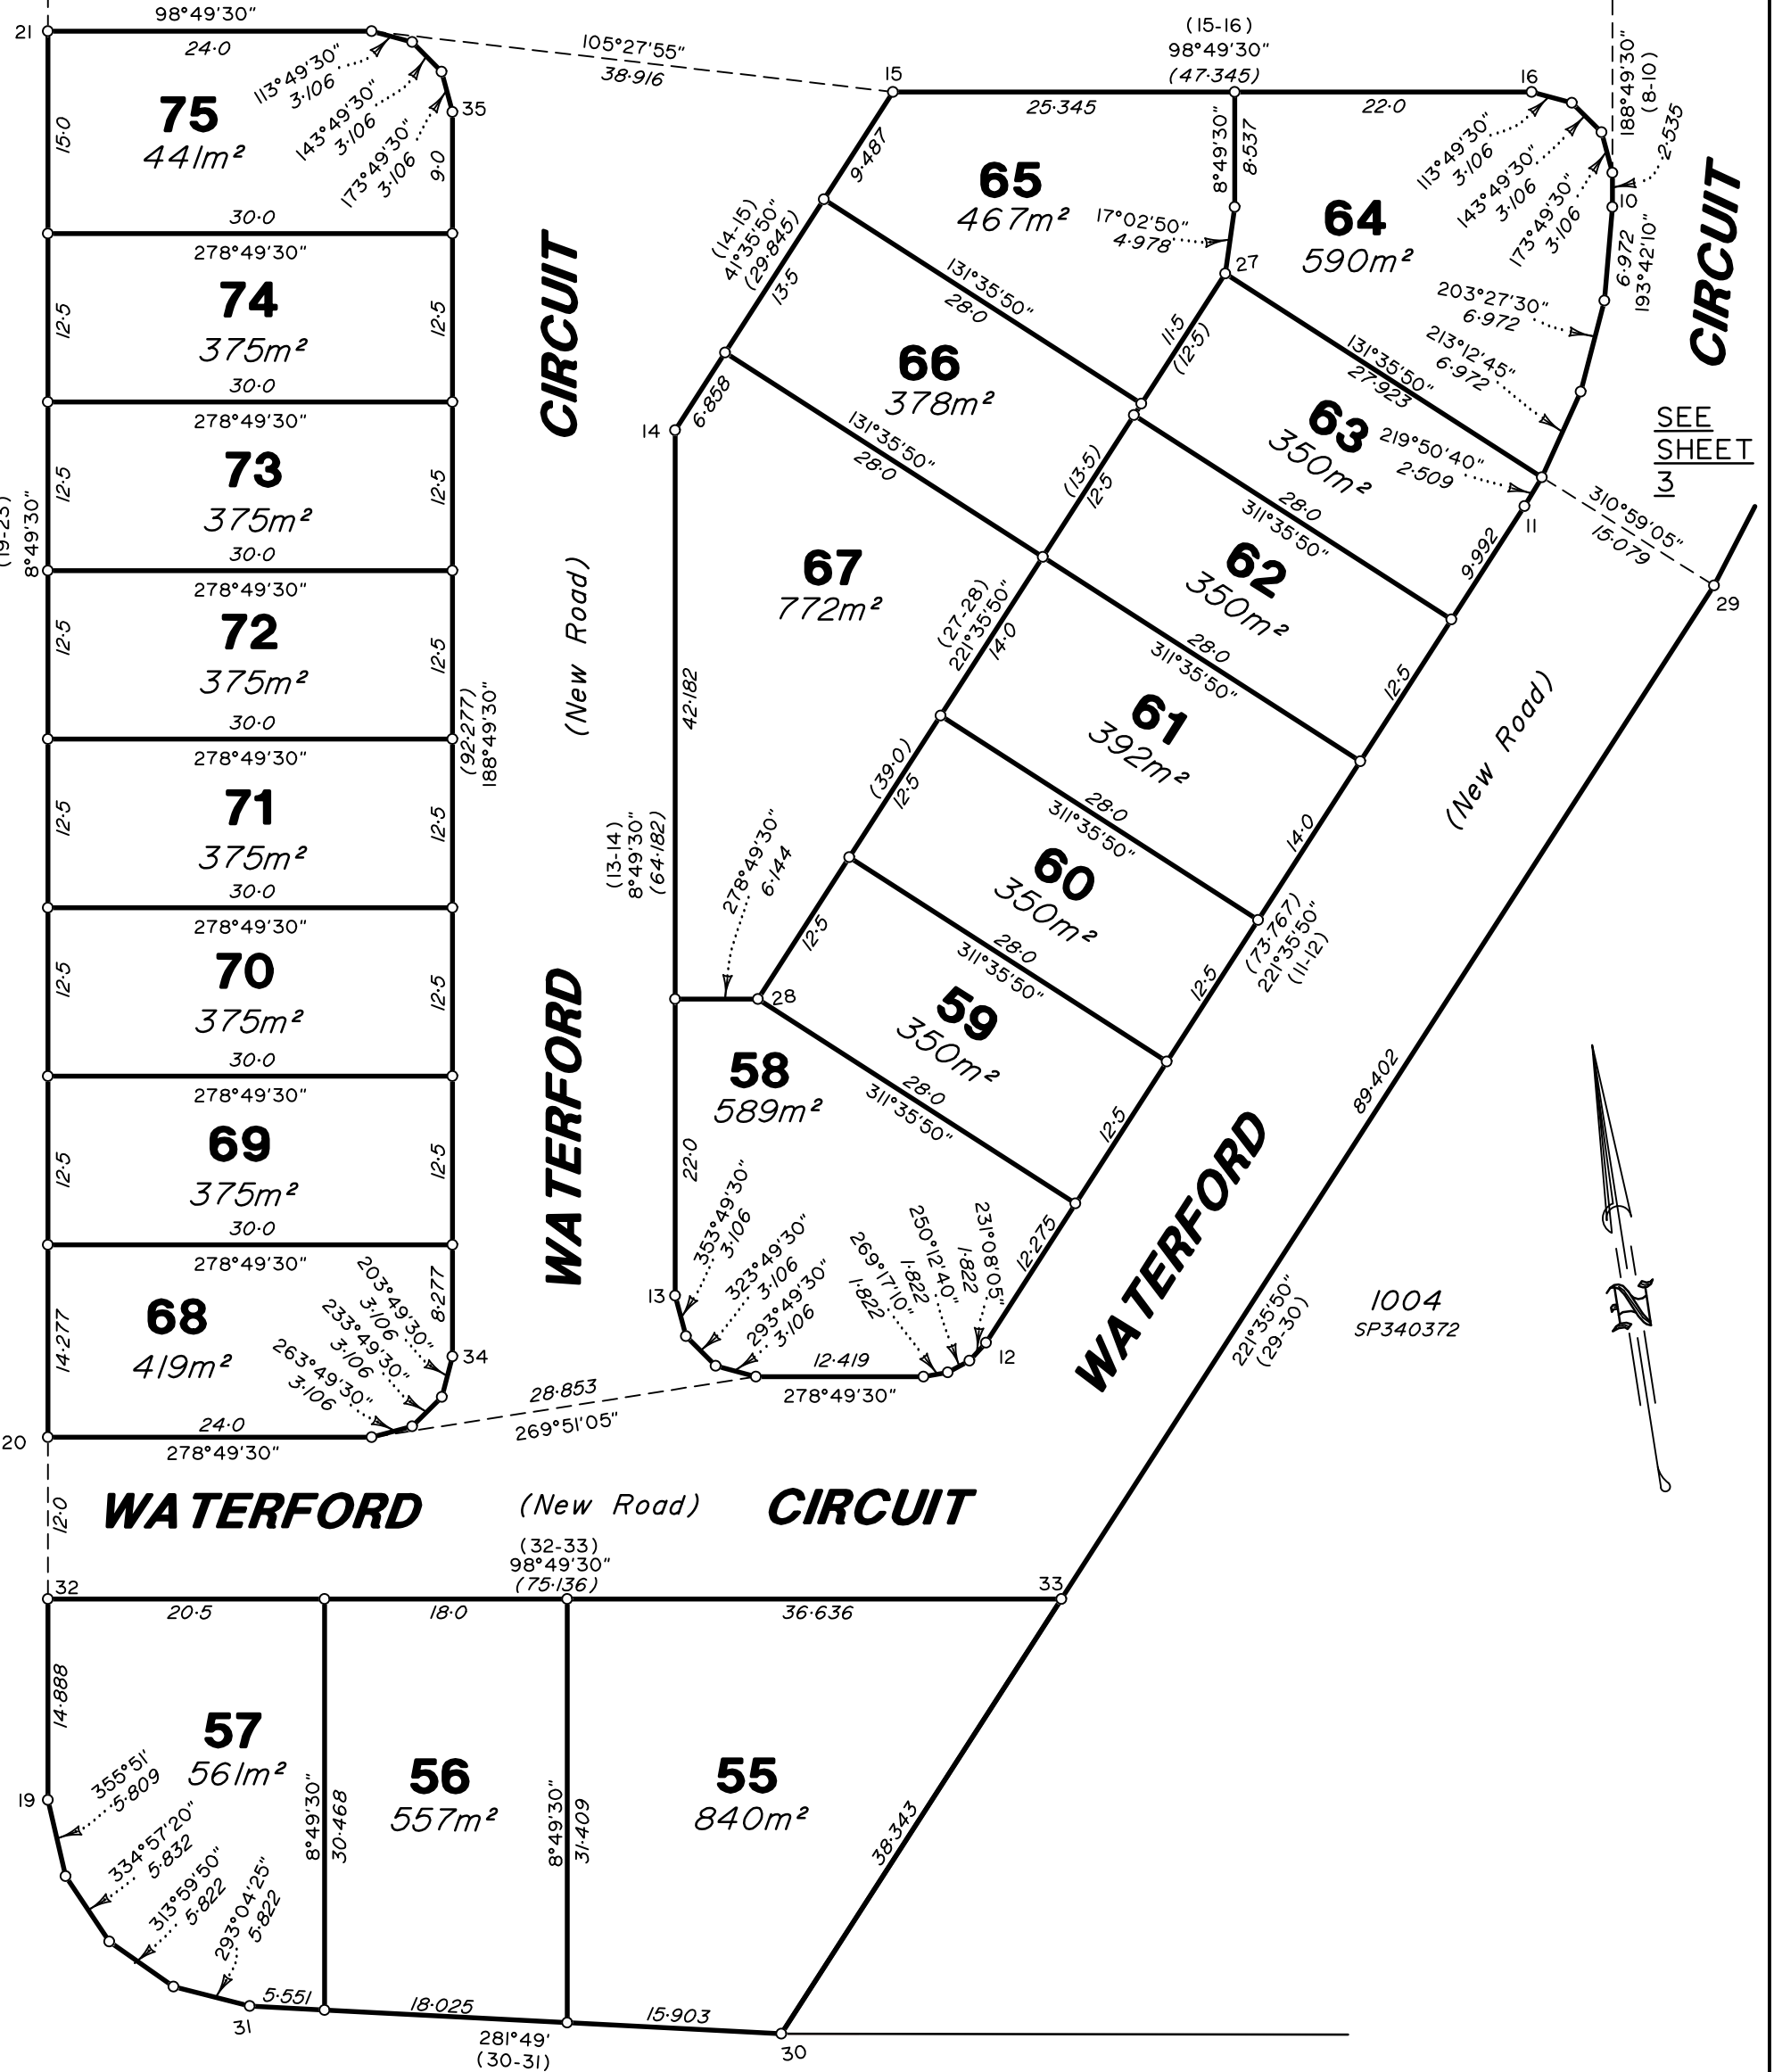

Scale 1:500 Lengths are in Metres

State copyright reserved.

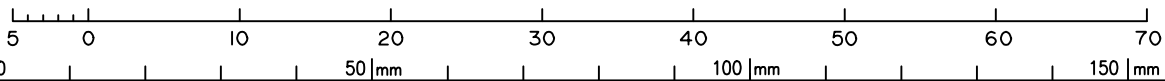



Insert Plan Number
SP347809

401871



SEE SHEET 1

SEE SHEET 1

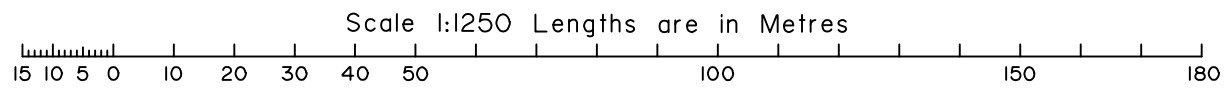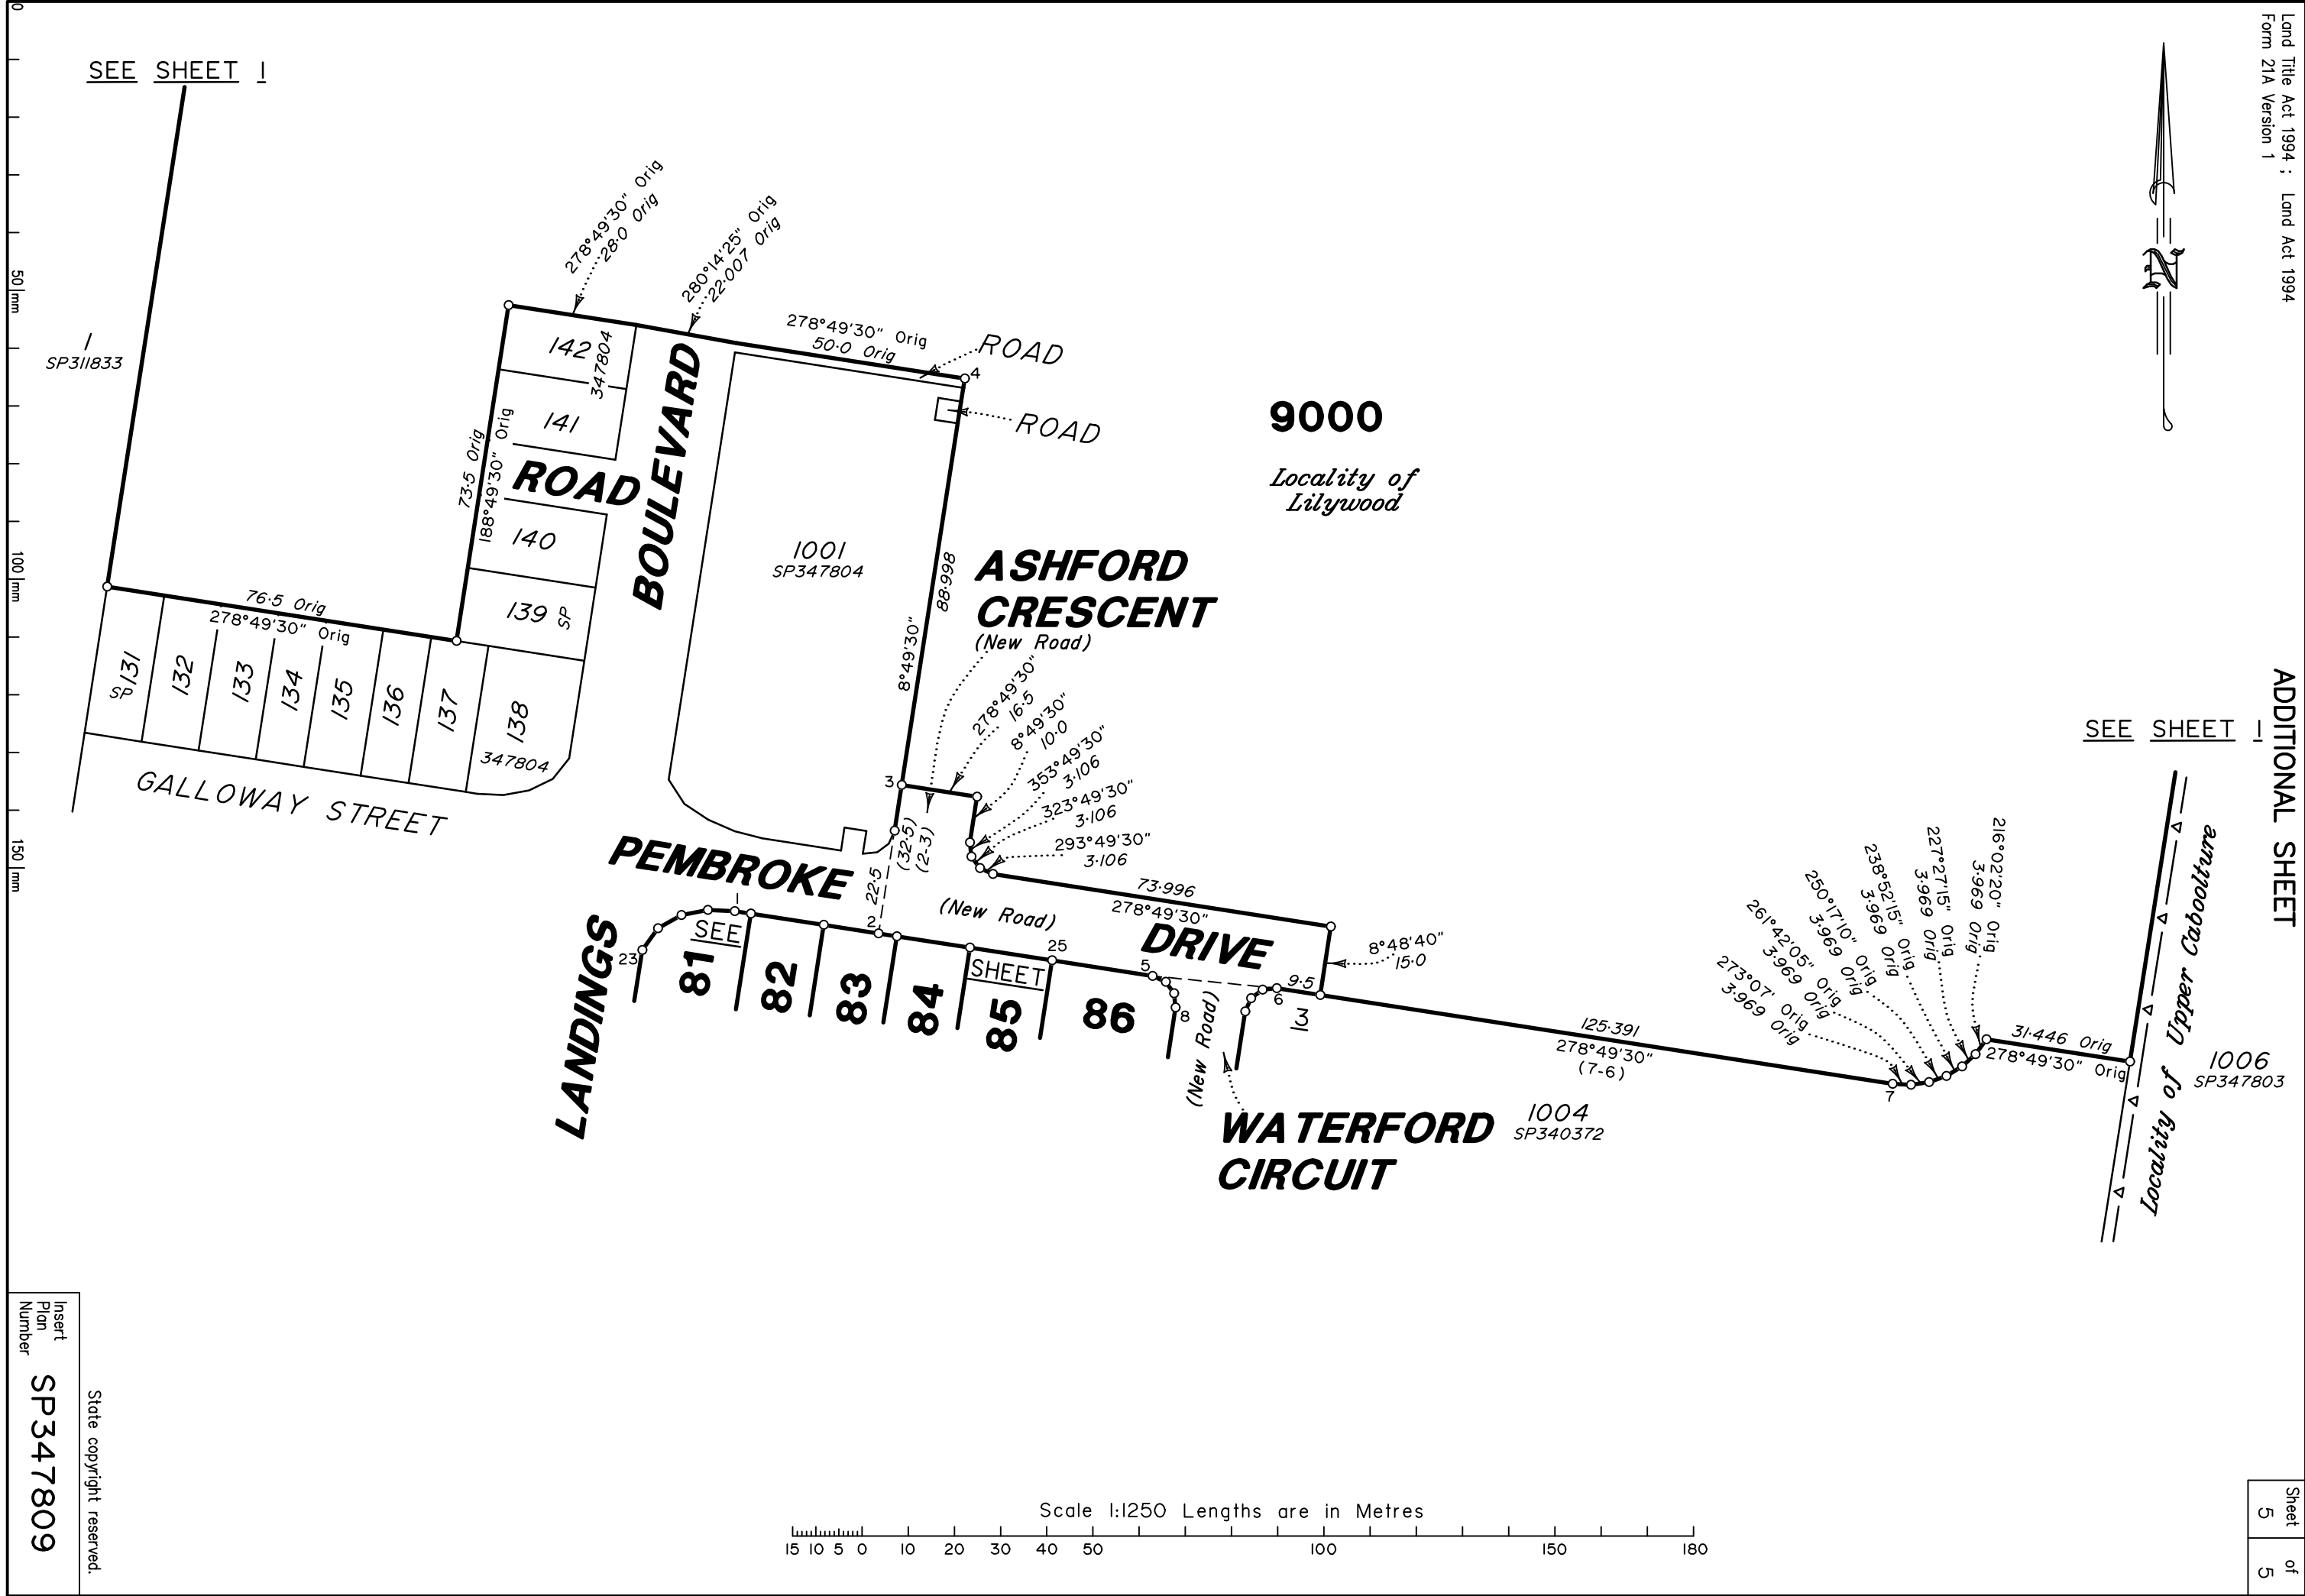

Insert
Plan
Number
SP347809

State copyright reserved.