

SURVEY PLAN




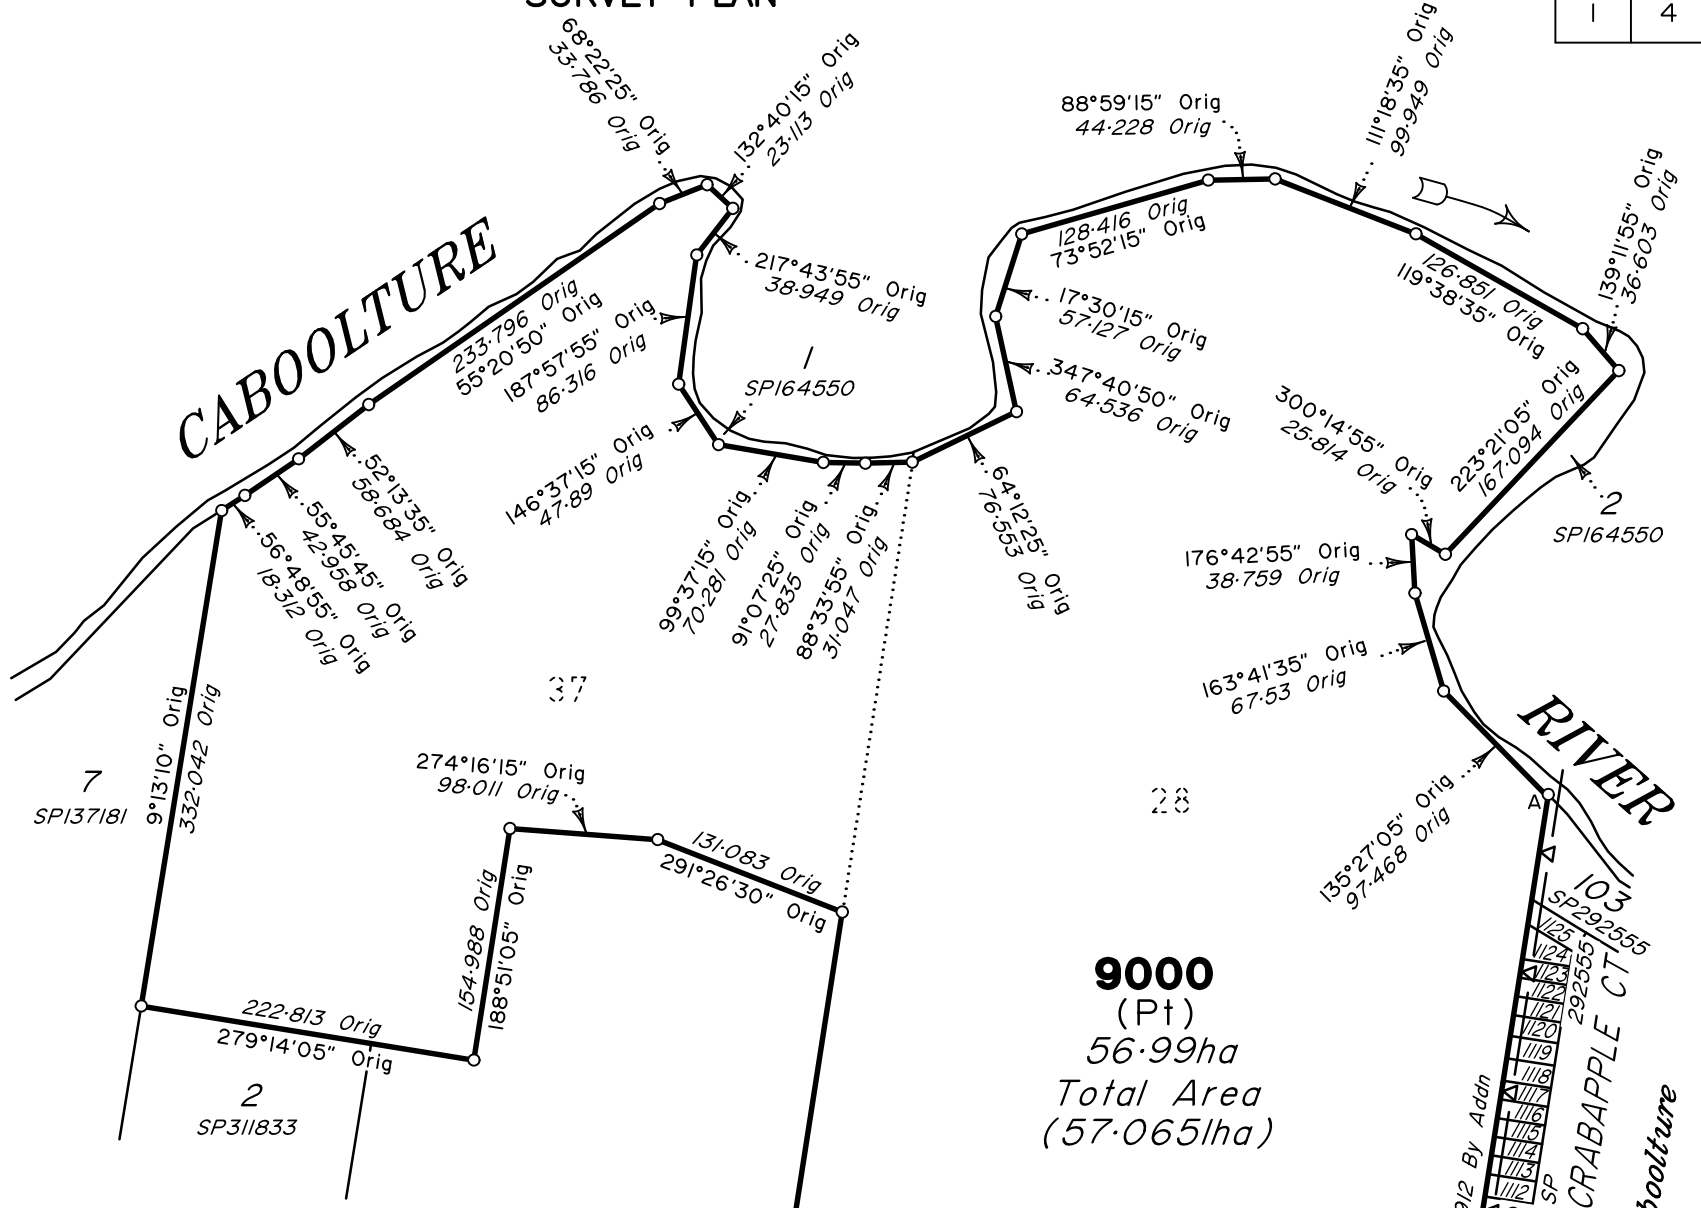


DIAGRAM A
Scale 1:2000

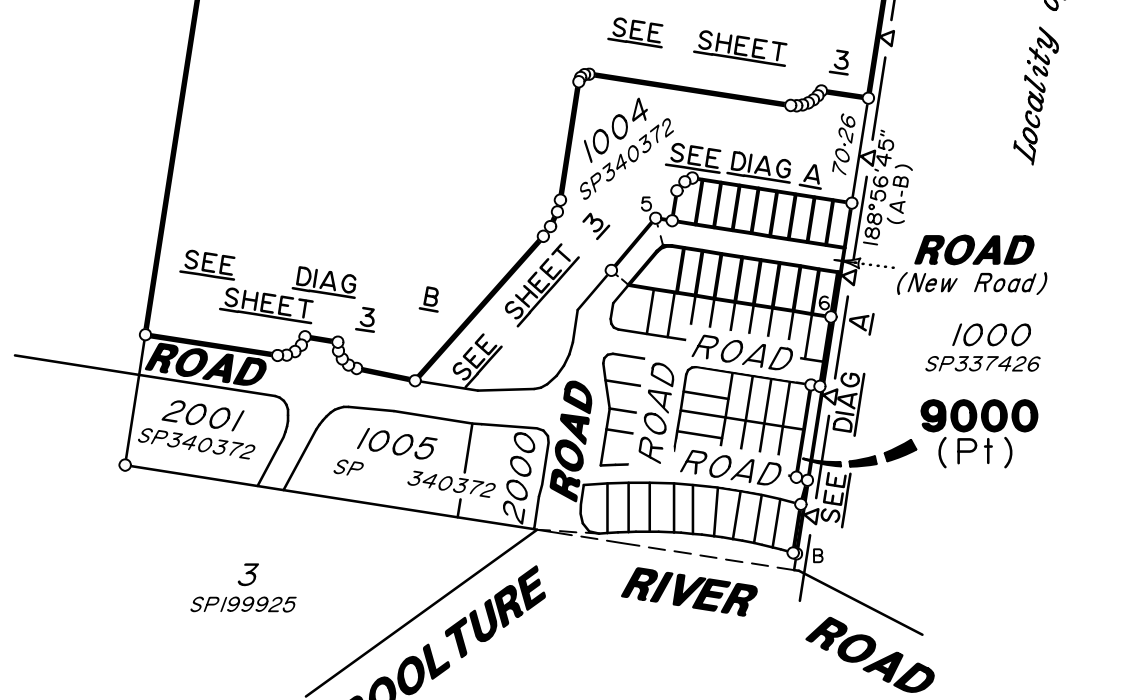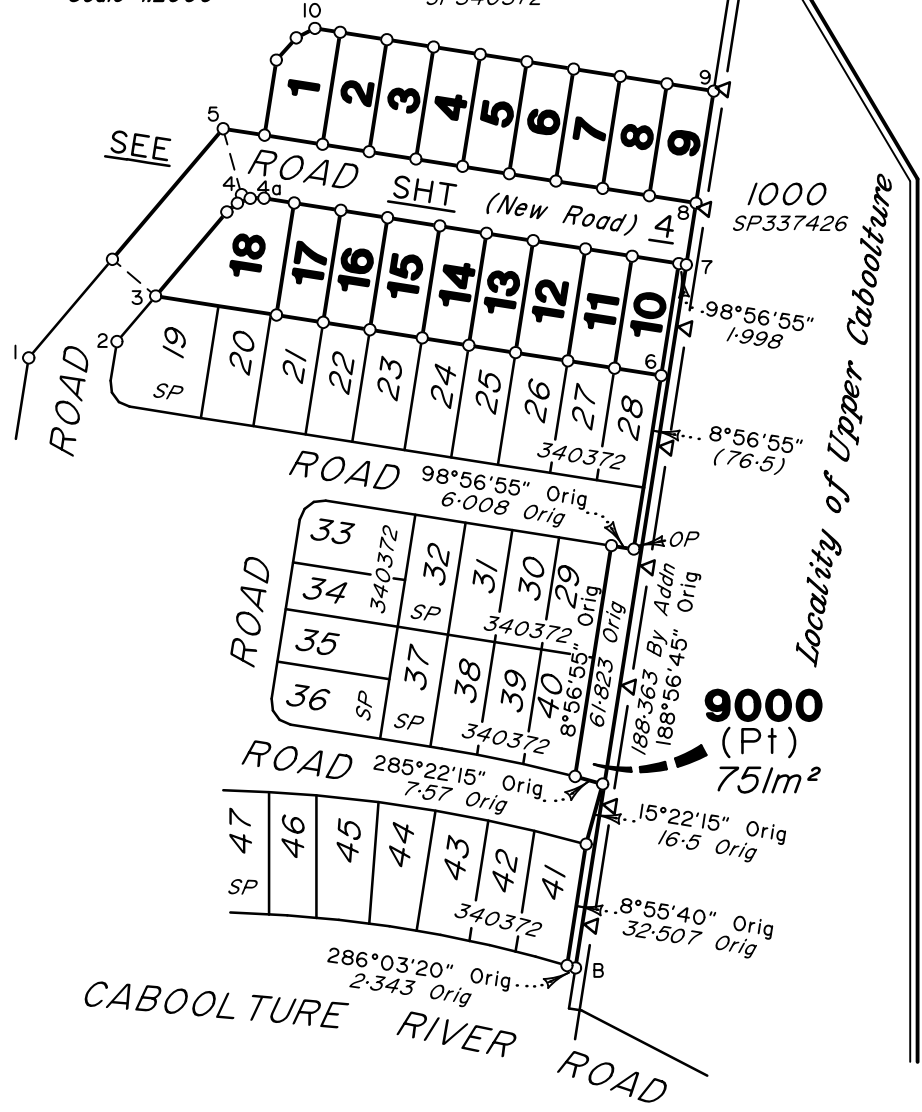

Scale 1:5000 Lengths are in Metres

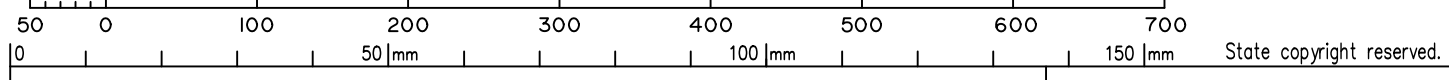

BRISBANE (07) 3666 4700
WHITSUNDAYS (07) 4945 6600
MACKAY (07) 4957 9700
CAIRNS (07) 4252 9400
veris.com.au
ACN 615 735 727
Veris Australia Pty Ltd

Plan of Lots 1-18 & 9000

Cancelling Lot 9000 on SP340372

LOCAL GOVERNMENT: *Moreton Bay Regional Council* LOCALITY: *LILYWOOD*

Meridian: *MGA Zone 56 Vide CORS* Survey Records: *No*

Scale: **1:5000**

Format: **STANDARD**

SP340377

E			
D			
C			
B	22/09/23	GJF	Update Locality & Add Locality Bdy
A	14/03/23	GJF	Original

401871

**WARNING : Folded or Mutilated Plans will not be accepted.
Plans may be rolled.
Information may not be placed in the outer margins.**

(Dealing No.)

4. Lodged by

(Include address, phone number, email, reference, and Lodger Code)

1. Existing		Created		
Title Reference	Description	New Lots	Road	Secondary Interests
To Issue	Lot 9000 on SP340372	1-18 & 9000	New Rd	—

1-18 9000	Por 28 Por 28 & 37
Lots	Orig

2. Orig Grant Allocation:



3. References :
Dept File :
Local Govt :
Surveyor : 401871

5. Passed & Endorsed :
By : Veris Australia Pty Ltd
Date :
Signed :
Designation : *Delegate*

6. Building Format Plans only.
I certify that :
* As far as it is practical to determine, no part of the building shown on this plan encroaches onto adjoining lots or road;
* Part of the building shown on this plan encroaches onto adjoining * lots and road
.....
Cadastral Surveyor/Delegate * Date
*delete words not required

7. Lodgement Fees :
Survey Deposit \$
Lodgement \$
..... New Titles \$
Photocopy \$
Postage \$
TOTAL \$

8. Insert Plan Number **SP340377**

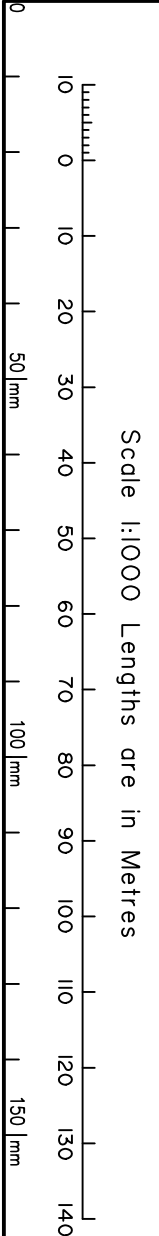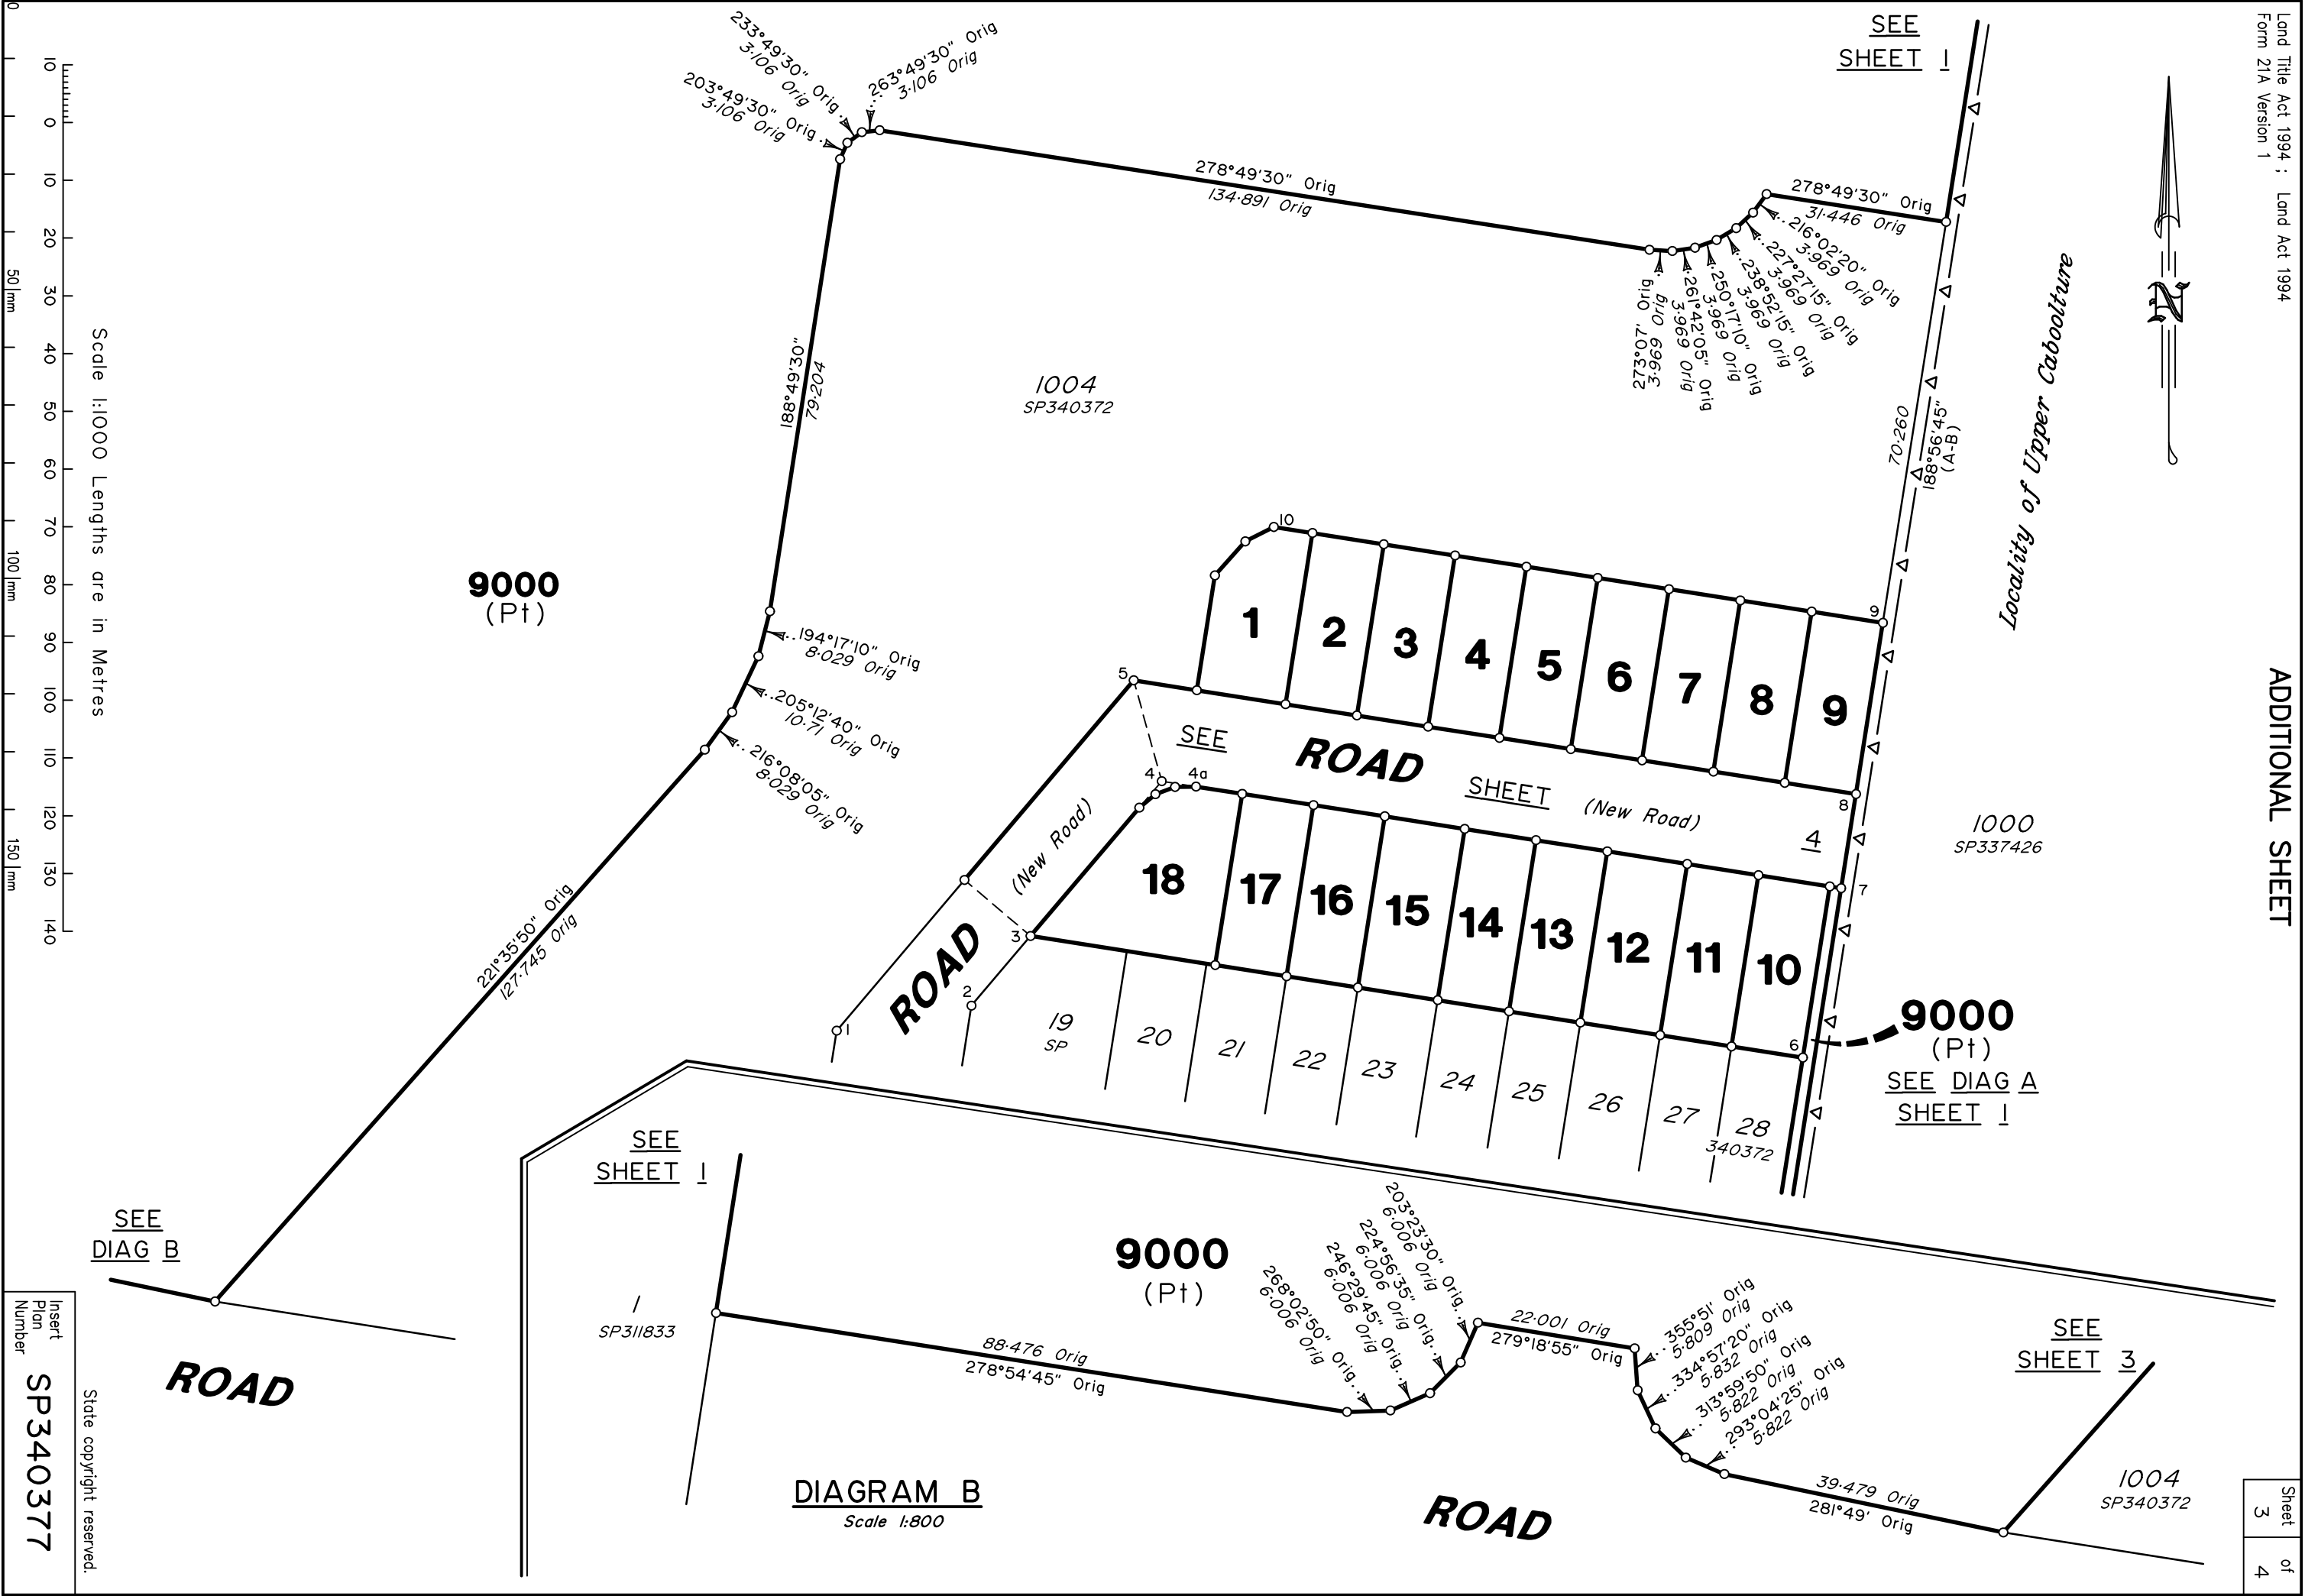

Scale 1:1000 Lengths are in Metres

Insert Plan Number
SP340377
State copyright reserved.

DIAGRAM B
Scale 1:800

Locality of Upper Caboolture

9000
(Pt)

1004
SP340372

1000
SP337426

9000
(Pt)
SEE DIAG A
SHEET 1

9000
(Pt)

SEE
SHEET 3

1004
SP340372

SEE
DIAG B

SEE
SHEET 1

SP311833

SEE
SHEET 1

SEE
SHEET 1

SEE
SHEET 1

SEE
SHEET 1

SEE
SHEET 1


SEE SHEET 1

SEE SHEET 1

Locality of Upper Caboolture



Scale 1:500 Lengths are in Metres

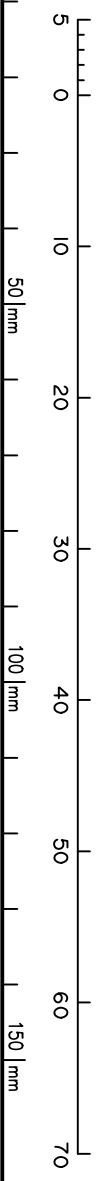

1004
SP340372

1000
SP337426

9000
(Pt)

Insert
Plan
Number
SP340377

State copyright reserved.

