


REFERENCE MARKS

Stn	To	Bearing	Dist	Origin
3	OIP	278°55'05"	1.006	5/RP125469
7	OIP	188°55'05"	1.308	4/RP125469
51	OIP	256°28'45"	0.896	4/RP866105
52	OIP	8°56'45"	1.006	8/RP115959
52	OIP	161°0'10"	7.86	1/IS278847
56	OIP	9°35'10"	1.54	25a/SP292555

Scale 1:5000 Lengths are in Metres

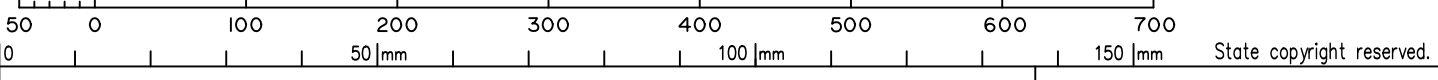

veris
BRISBANE (07) 3666 4700 WHITSUNDAYS (07) 4945 6600
MACKAY (07) 4957 9700 CAIRNS (07) 4252 9400
veris.com.au
ACN 615 735 727
Veris Australia Pty Ltd

Plan of Lots 19-54, 1004, 1005, 2000, 2001 & 9000

Cancelling Lots 1 & 12 on RP866105
Moreton Bay
LOCAL GOVERNMENT: Regional Council LOCALITY: LILYWOOD

Meridian: MGA Zone 56 Vide CORS Survey Records: No

Scale: 1:5000
Format: STANDARD
SP340372

E			
D			
C			
B	22/09/23	GJF	Update Locality & Add Locality Bdy
A	07/03/23	GJF	Original

401871

**WARNING : Folded or Mutilated Plans will not be accepted.
Plans may be rolled.
Information may not be placed in the outer margins.**

(Dealing No.)

4. Lodged by

(Include address, phone number, email, reference, and Lodger Code)

1. Existing		Created		
Title Reference	Description	New Lots	Road	Secondary Interests
50076803 50076804	Lot 1 on RP866105 Lot 12 on RP866105	48-50 19-49, 51-54, 1004, 1005, 2000, 2001 & 9000	New Rd New Rd	— —

19-54, 1004, 1005, 2000, 2001 & 9000	Por 28
9000	Por 28 & 37
Lots	Orig

2. Orig Grant Allocation:

3. References :
Dept File :
Local Govt :
Surveyor : 401871

5. Passed & Endorsed :

By : Veris Australia Pty Ltd
Date :
Signed :
Designation : *Delegate*

6. Building Format Plans only.
I certify that :
* As far as it is practical to determine, no part of the building shown on this plan encroaches onto adjoining lots or road;
* Part of the building shown on this plan encroaches onto adjoining * lots and road
.....
Cadastral Surveyor/Delegate * Date
*delete words not required

7. Lodgement Fees :

Survey Deposit	\$
Lodgement	\$
..... New Titles	\$
Photocopy	\$
Postage	\$
TOTAL	\$

8. Insert Plan Number **SP340372**

SEE SHEET 1


1004
SEE SHEET 4

9000
(Pt)

2001
5871m²

1005
6524m²

2000
3318m²

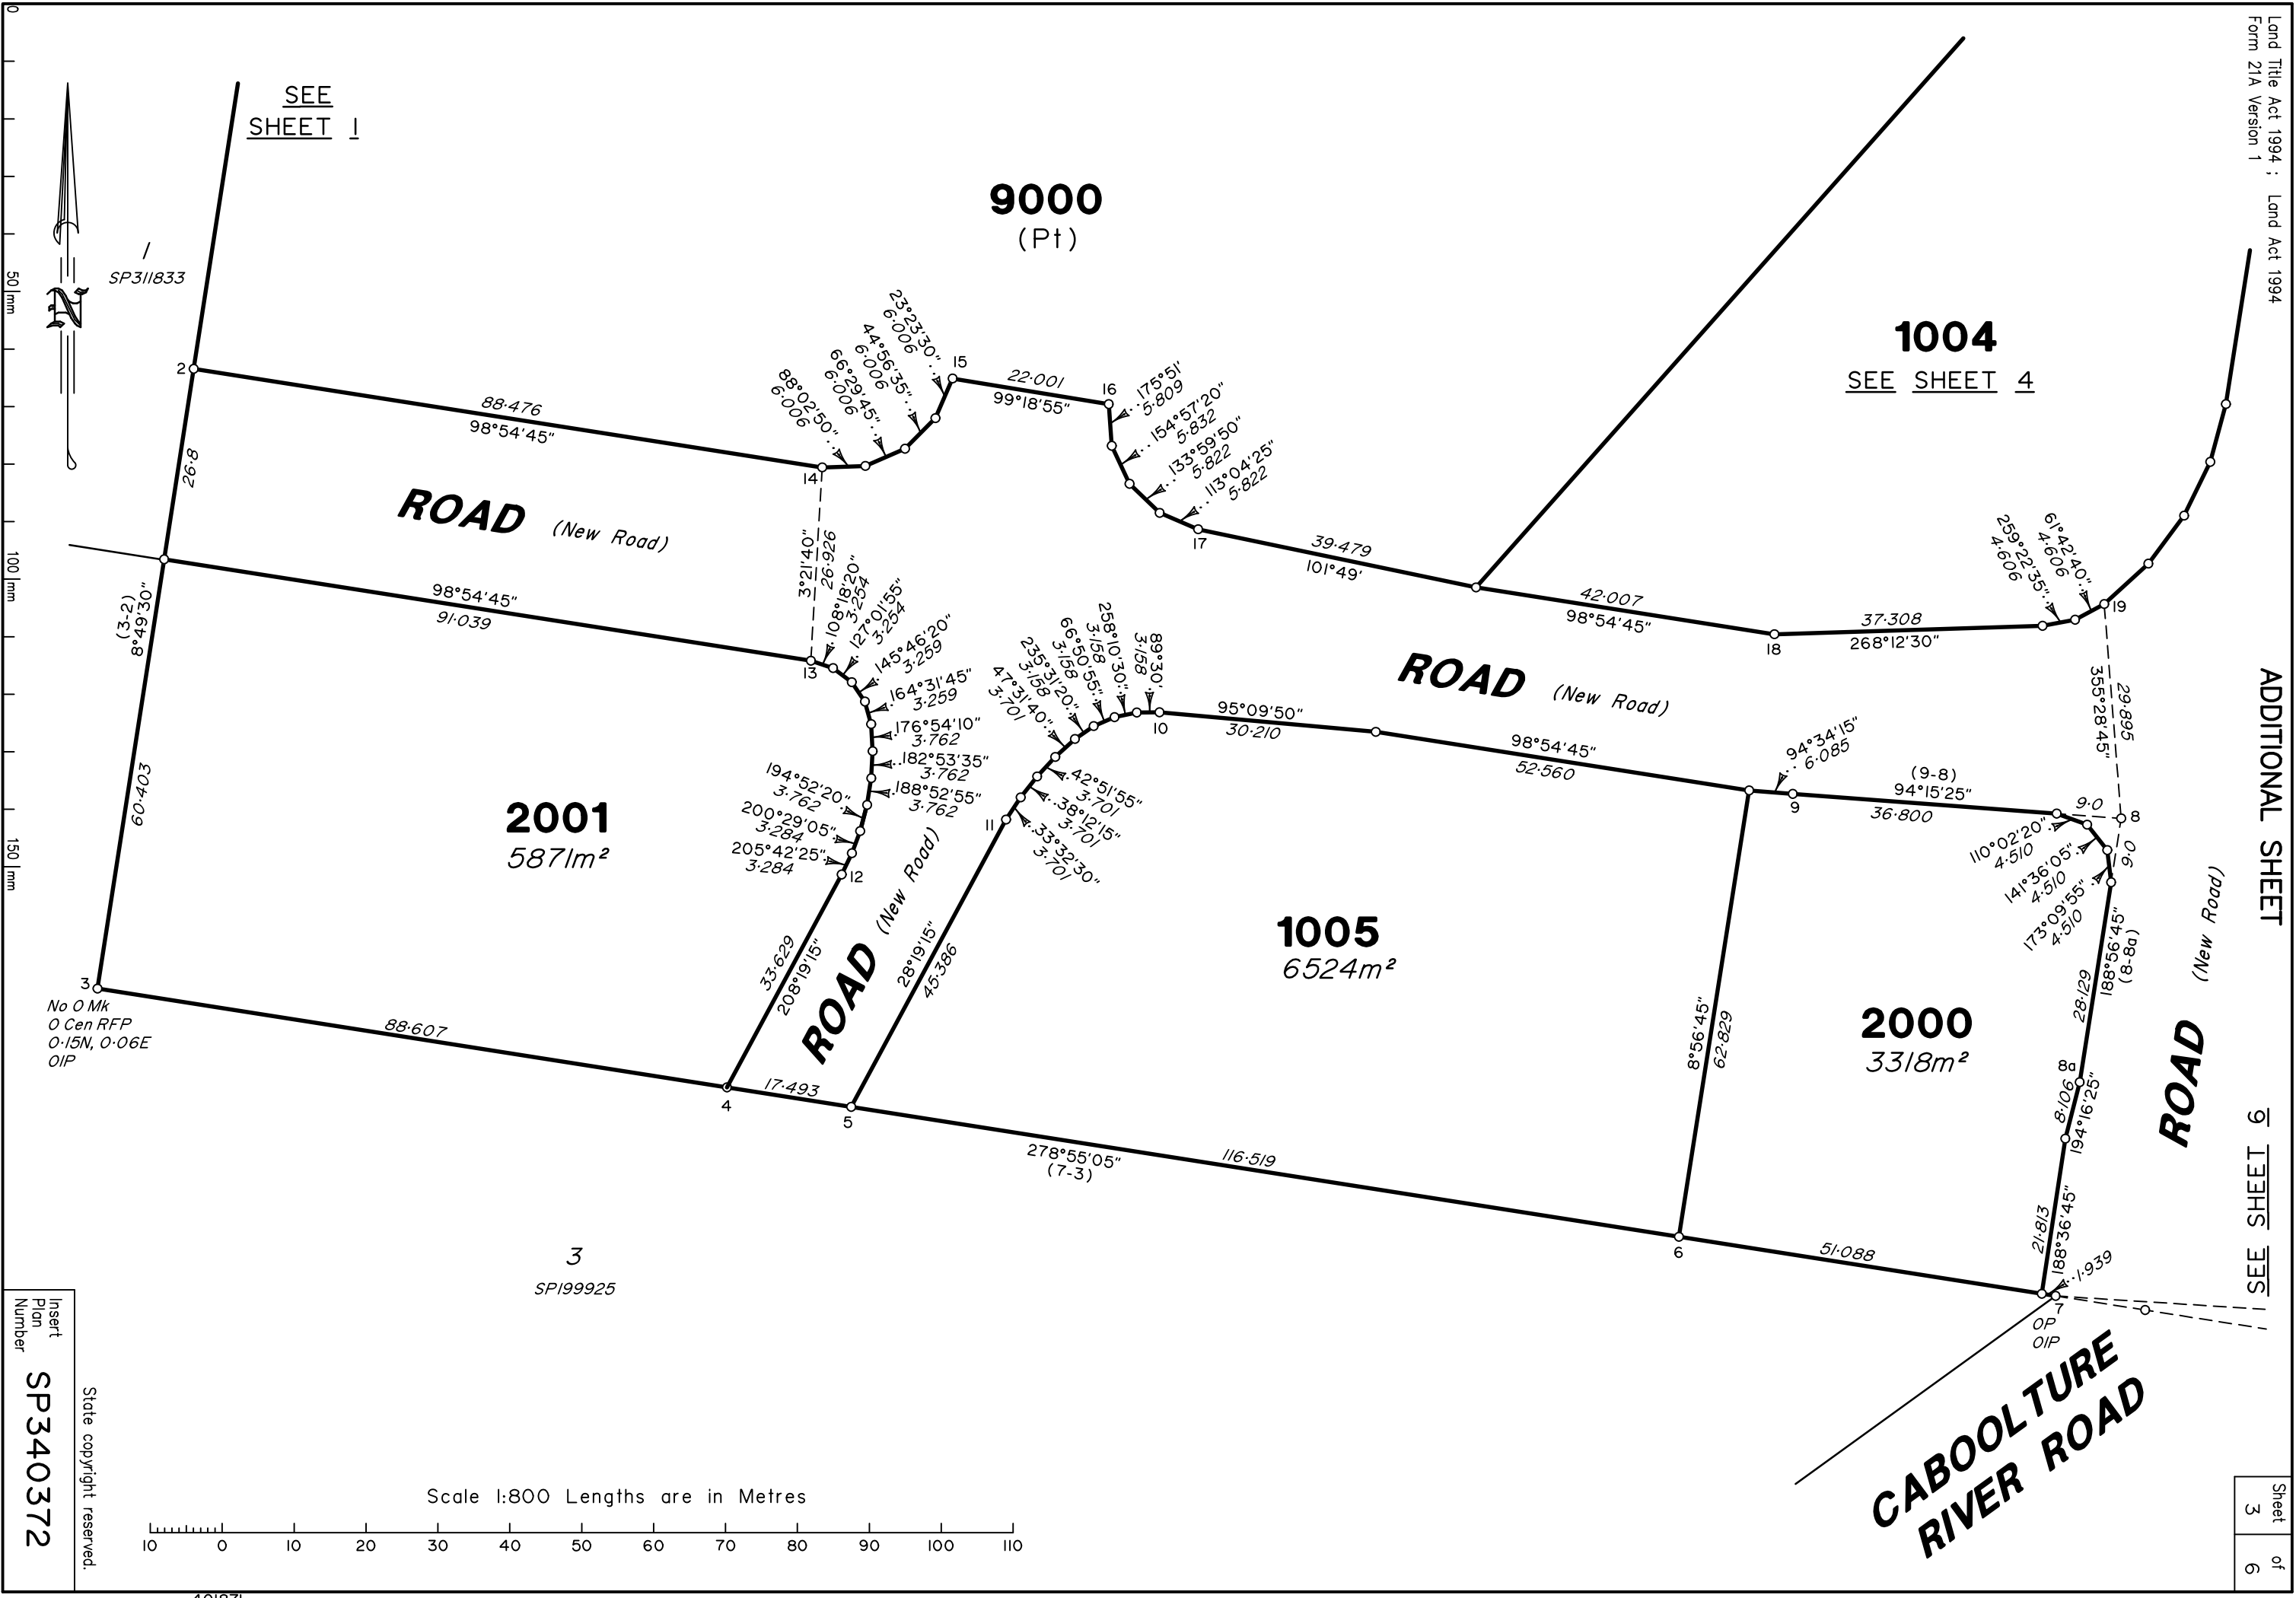


50 mm
100 mm
150 mm

Insert
Plan
Number

SP340372

State copyright reserved.

Scale 1:800 Lengths are in Metres

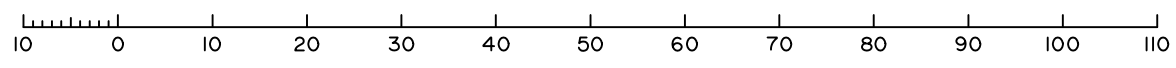





SEE SHEET 1

Locality of Upper Caboolture

1000
SP337426

SEE SHEET 1

Scale 1:1000 Lengths are in Metres

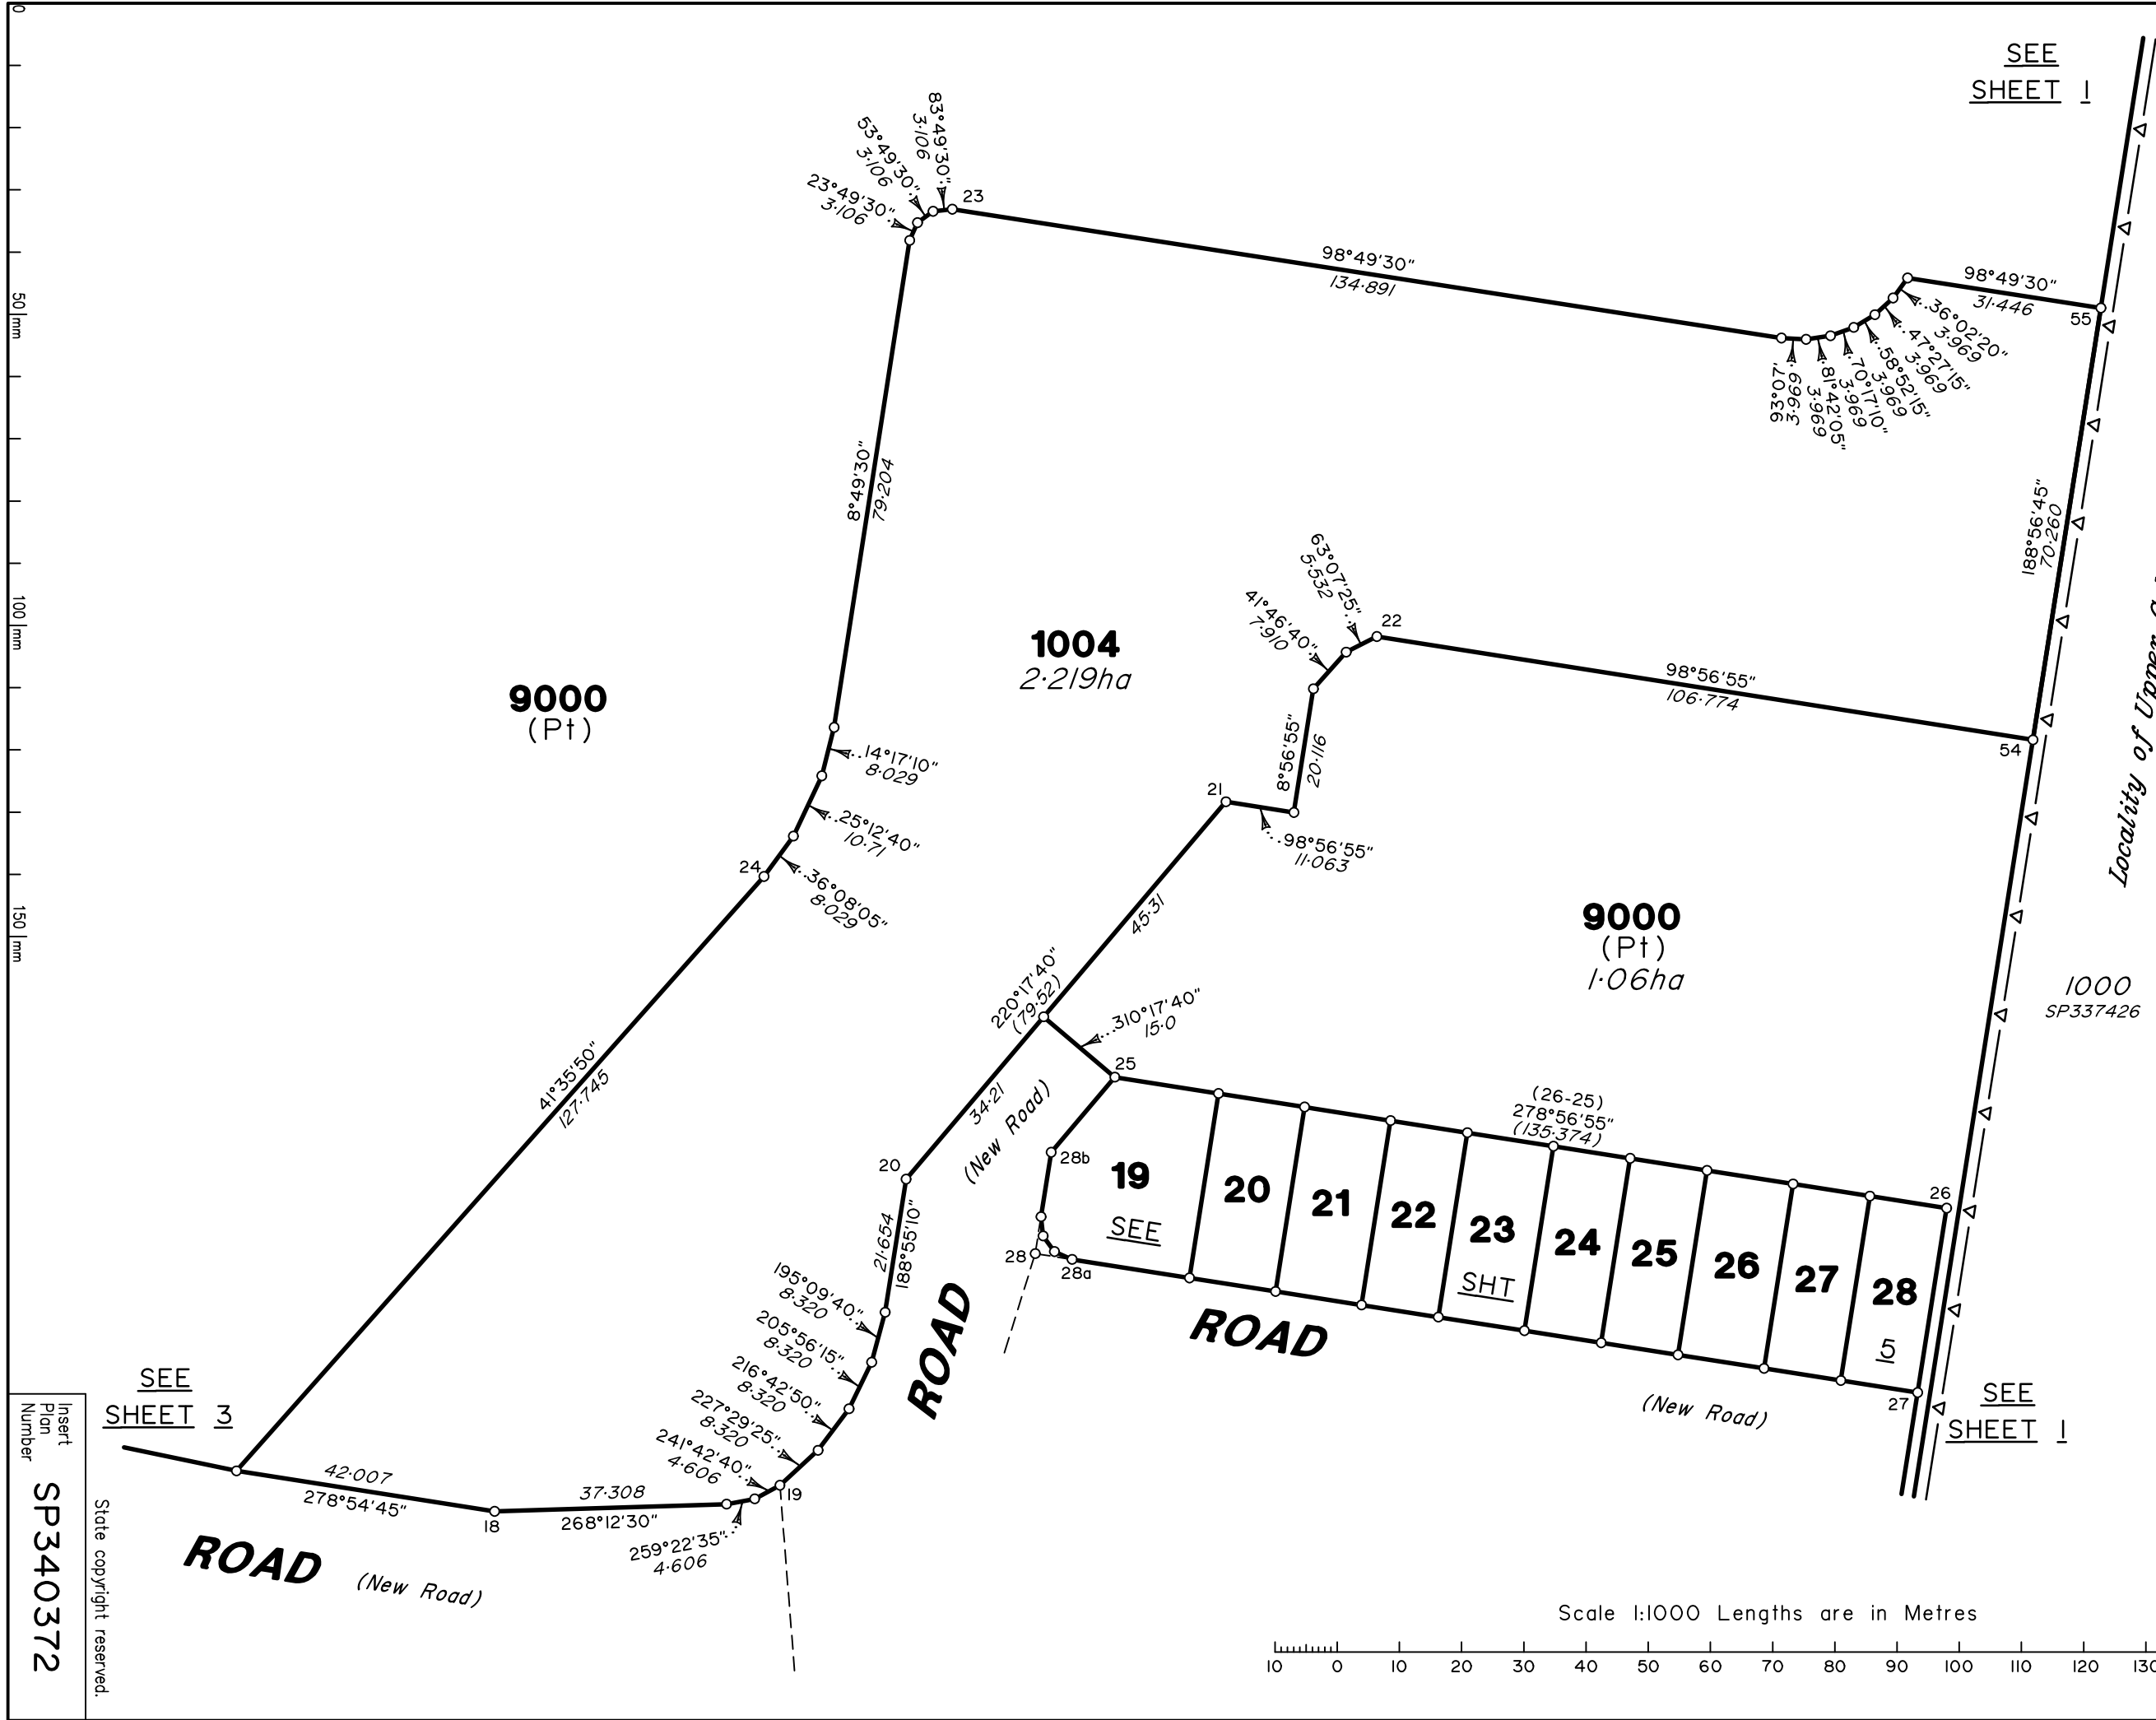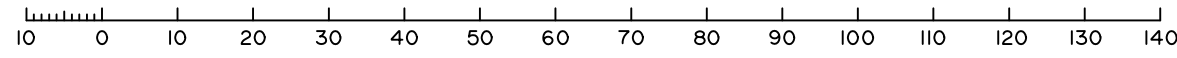

9000
(Pt)

1004
2.219ha

9000
(Pt)
1.06ha

19
SEE

20

21

22

23
SHT

24

25

26

27

28
5

ROAD

ROAD

(New Road)

(New Road)

(New Road)

SEE SHEET 3

ROAD

Insert
Plan
Number
SP340372

State copyright reserved.

0
50 mm
100 mm
150 mm




1000
SP337426

Locality of Upper Caboolture


SEE
SHEET 1

1004
SEE
SHEET 4

9000
(Pt)

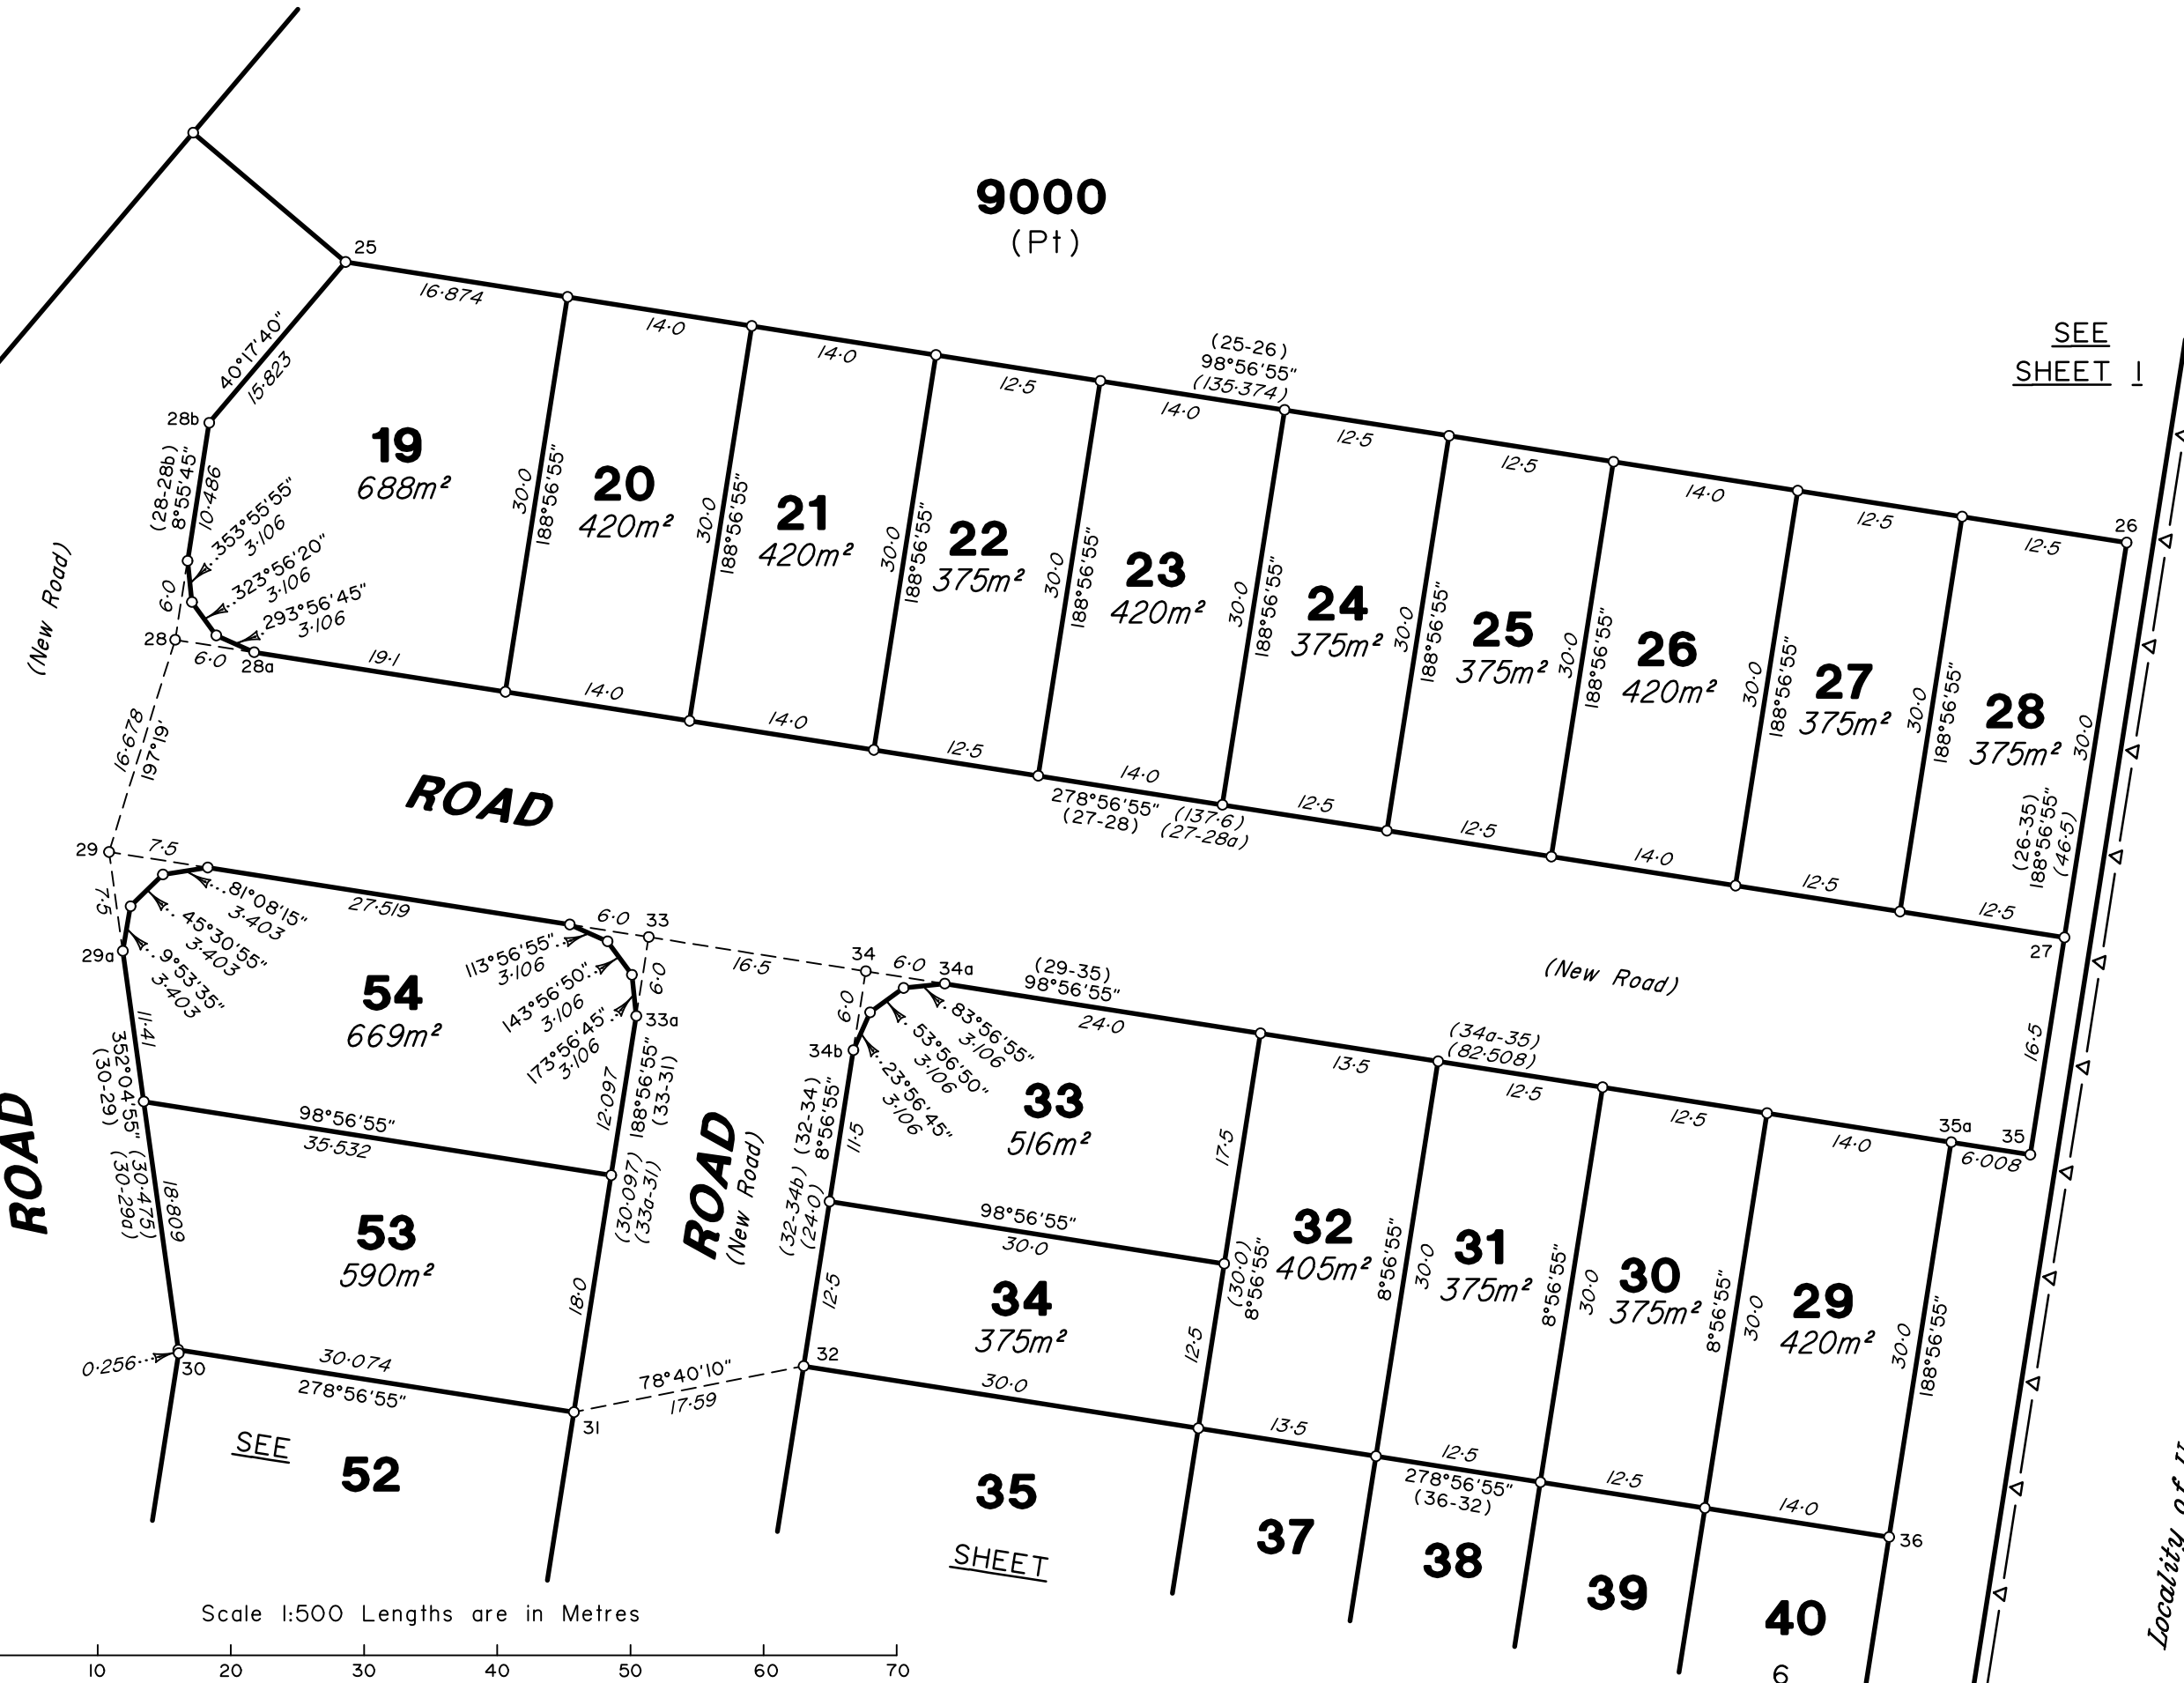

Scale 1:500 Lengths are in Metres

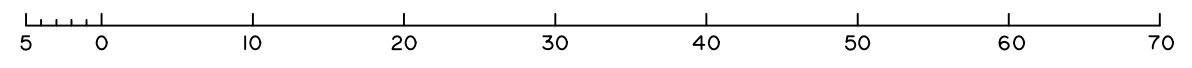

Insert
Plan
Number
SP340372

State copyright reserved.



ROAD
(New Road)

ADDITIONAL SHEET

9000 (Pt)
Locality of Upper Caboolture

1000
SP337426

Sheet
6 of
6

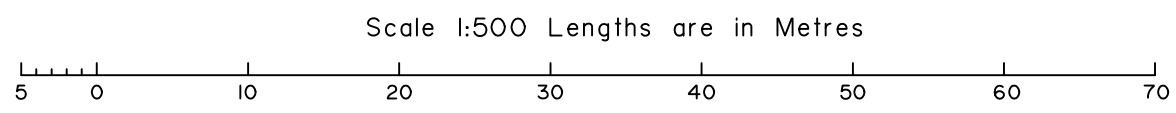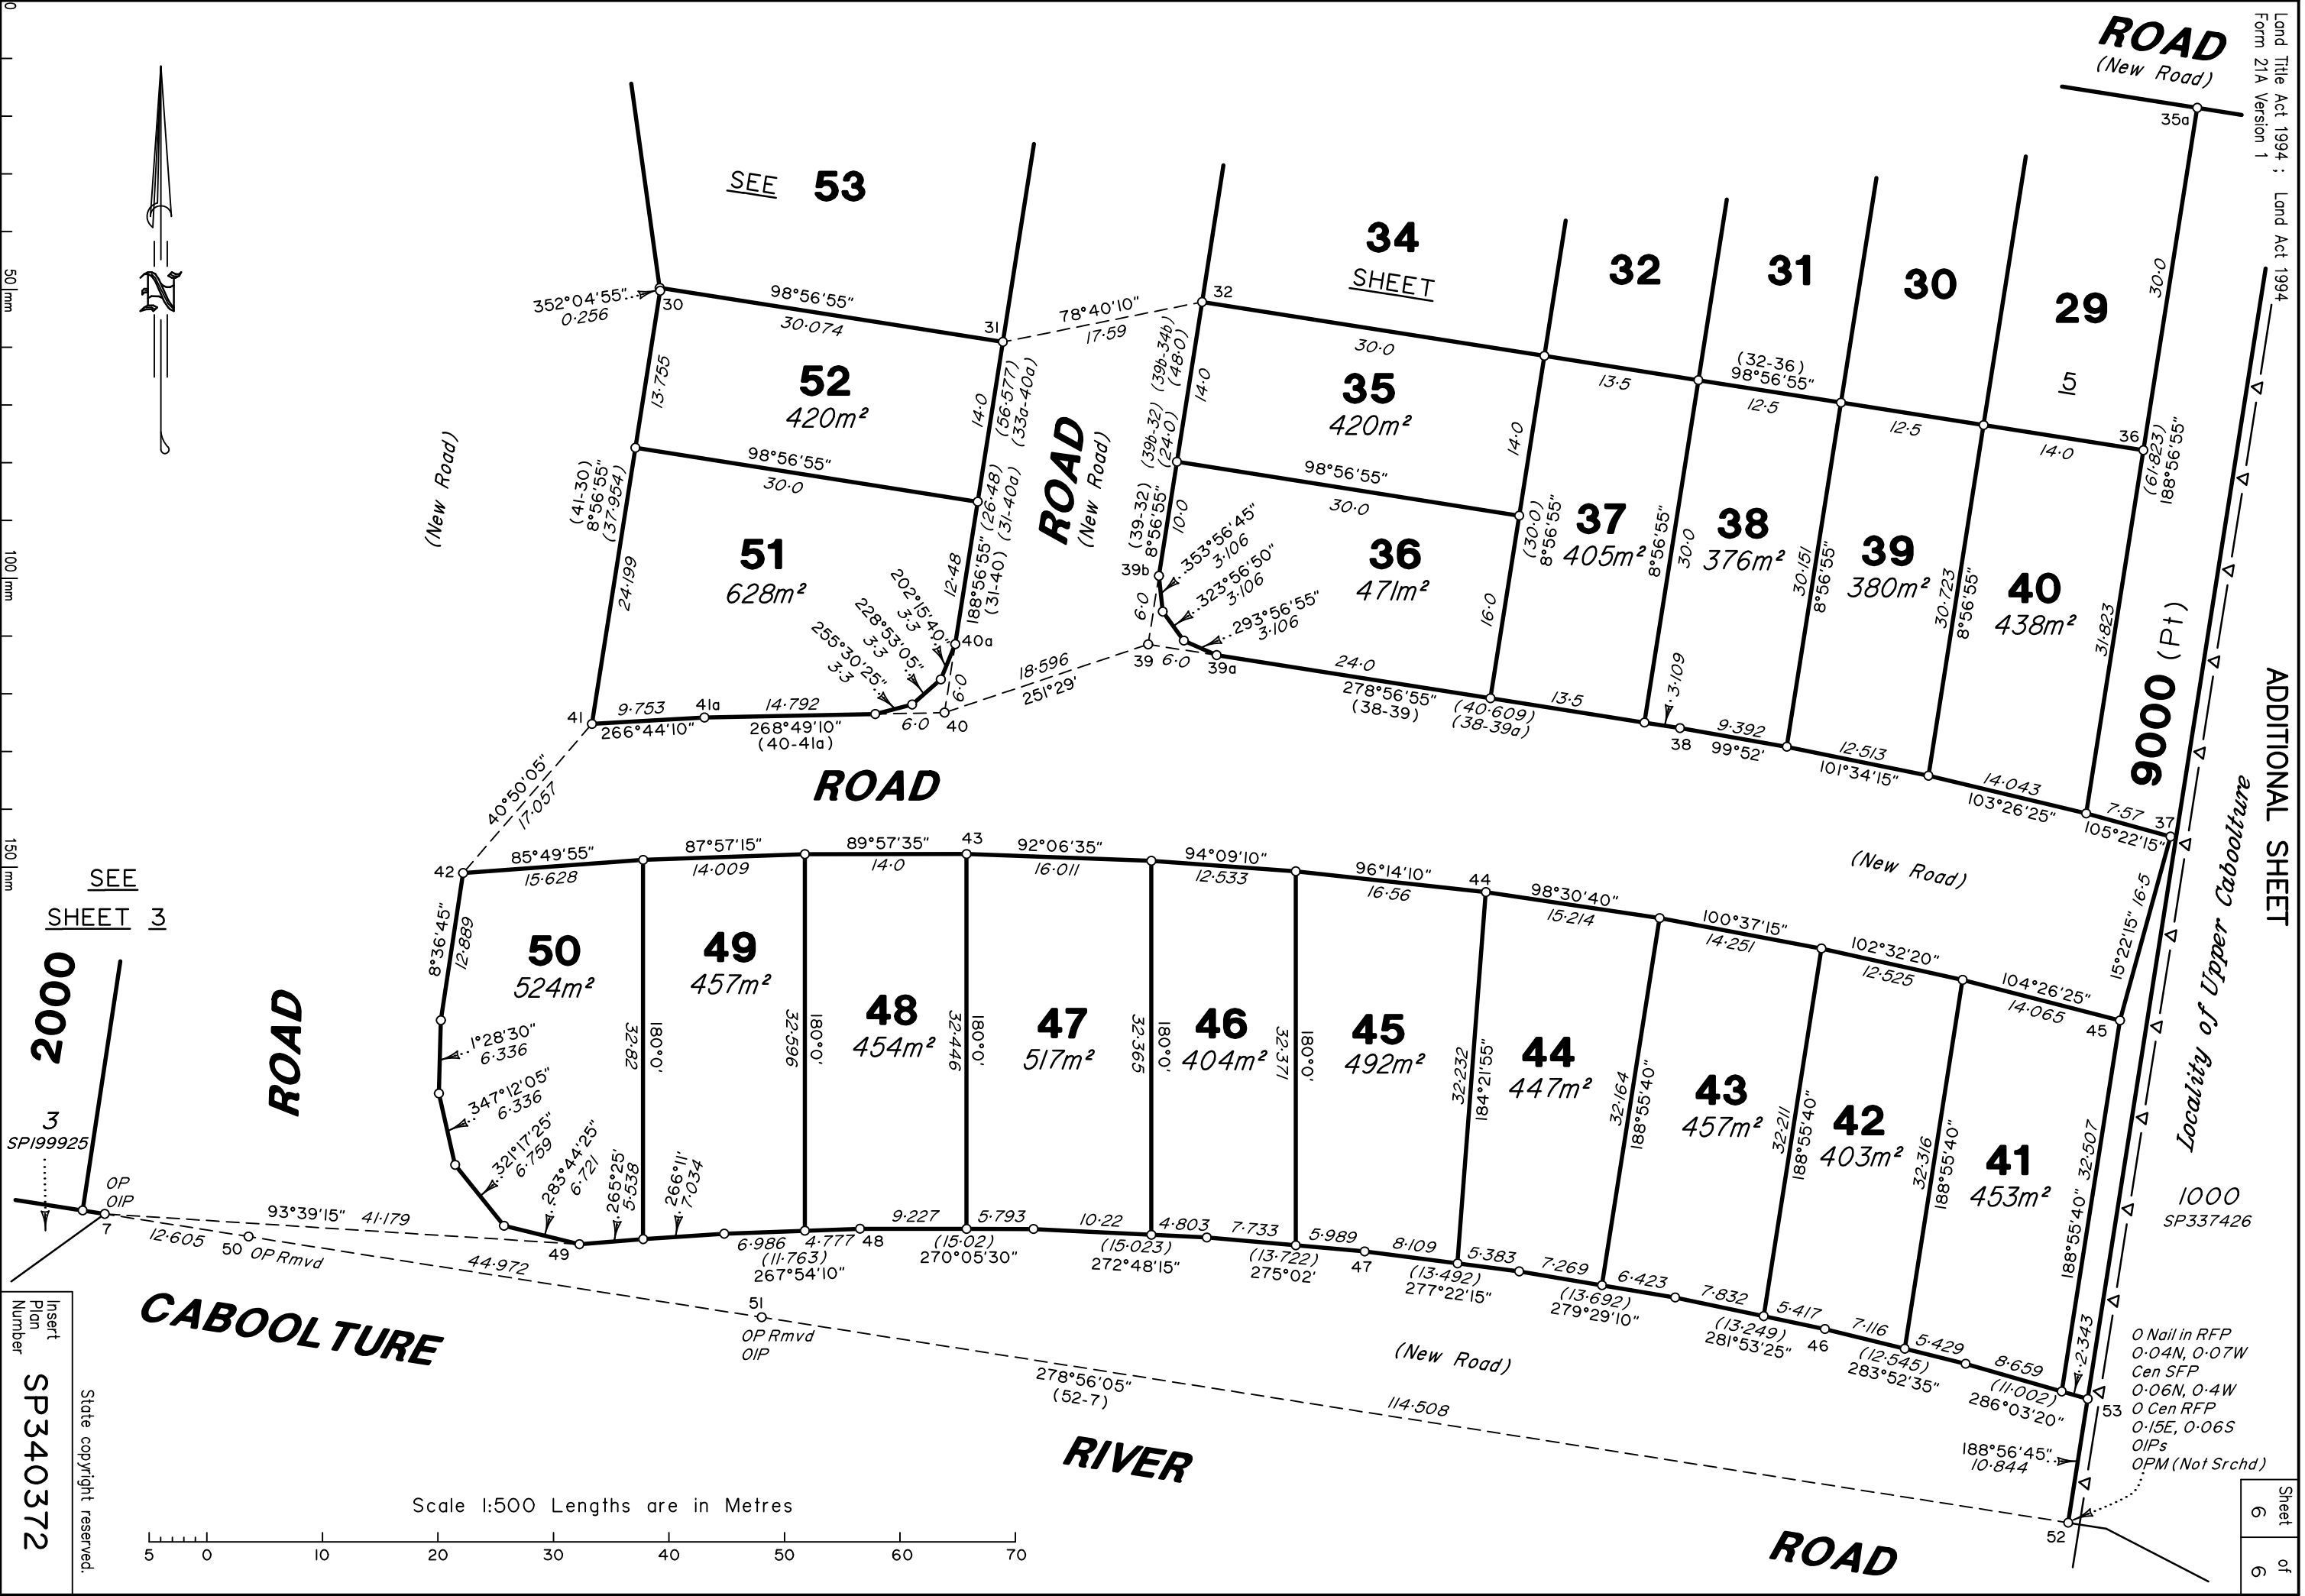

CABOOLTURE

SEE SHEET 3

2000

SP199925

Insert Plan Number
SP340372

State copyright reserved.