
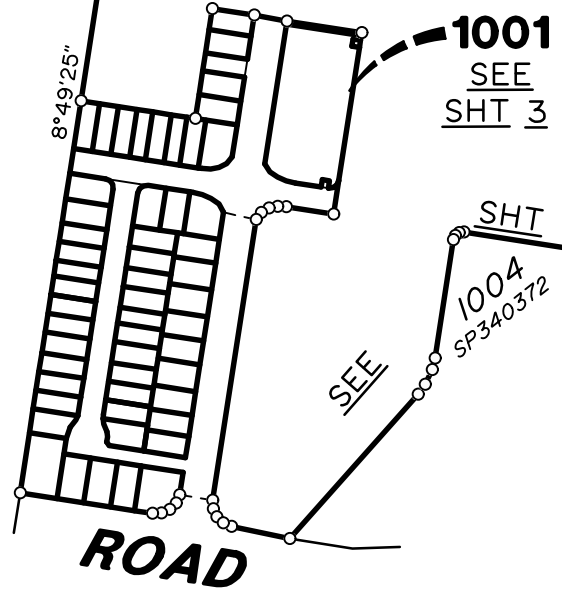
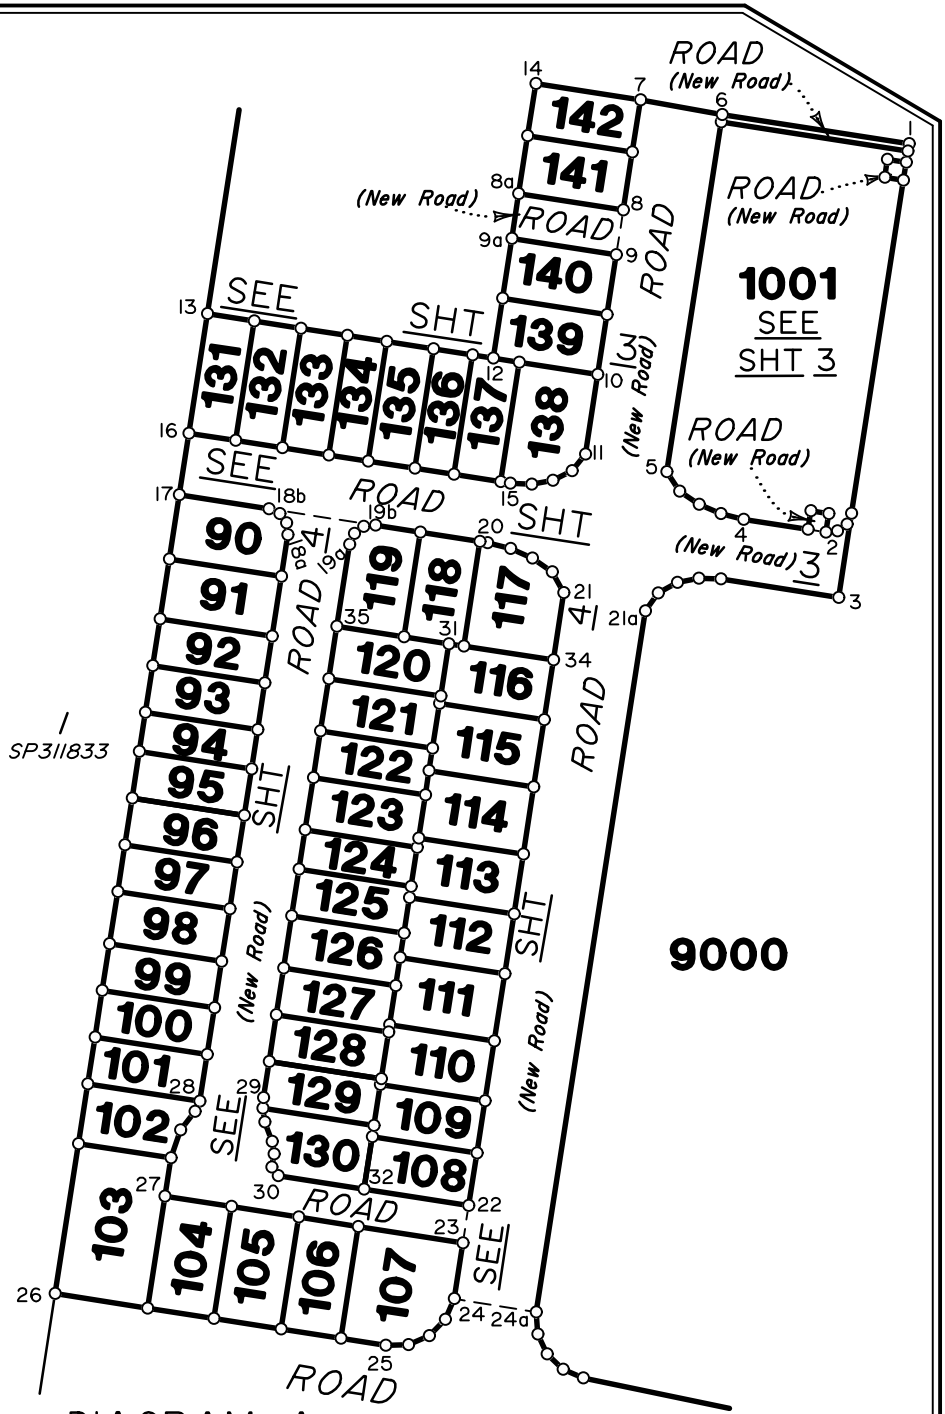


**SURVEY PLAN**

Peg placed at all new corners unless otherwise stated

Original information compiled from SP347803 in the Department of Resources.

For Reference Mark, Permanent Mark and MGA Coordinates tables, see sheet ?

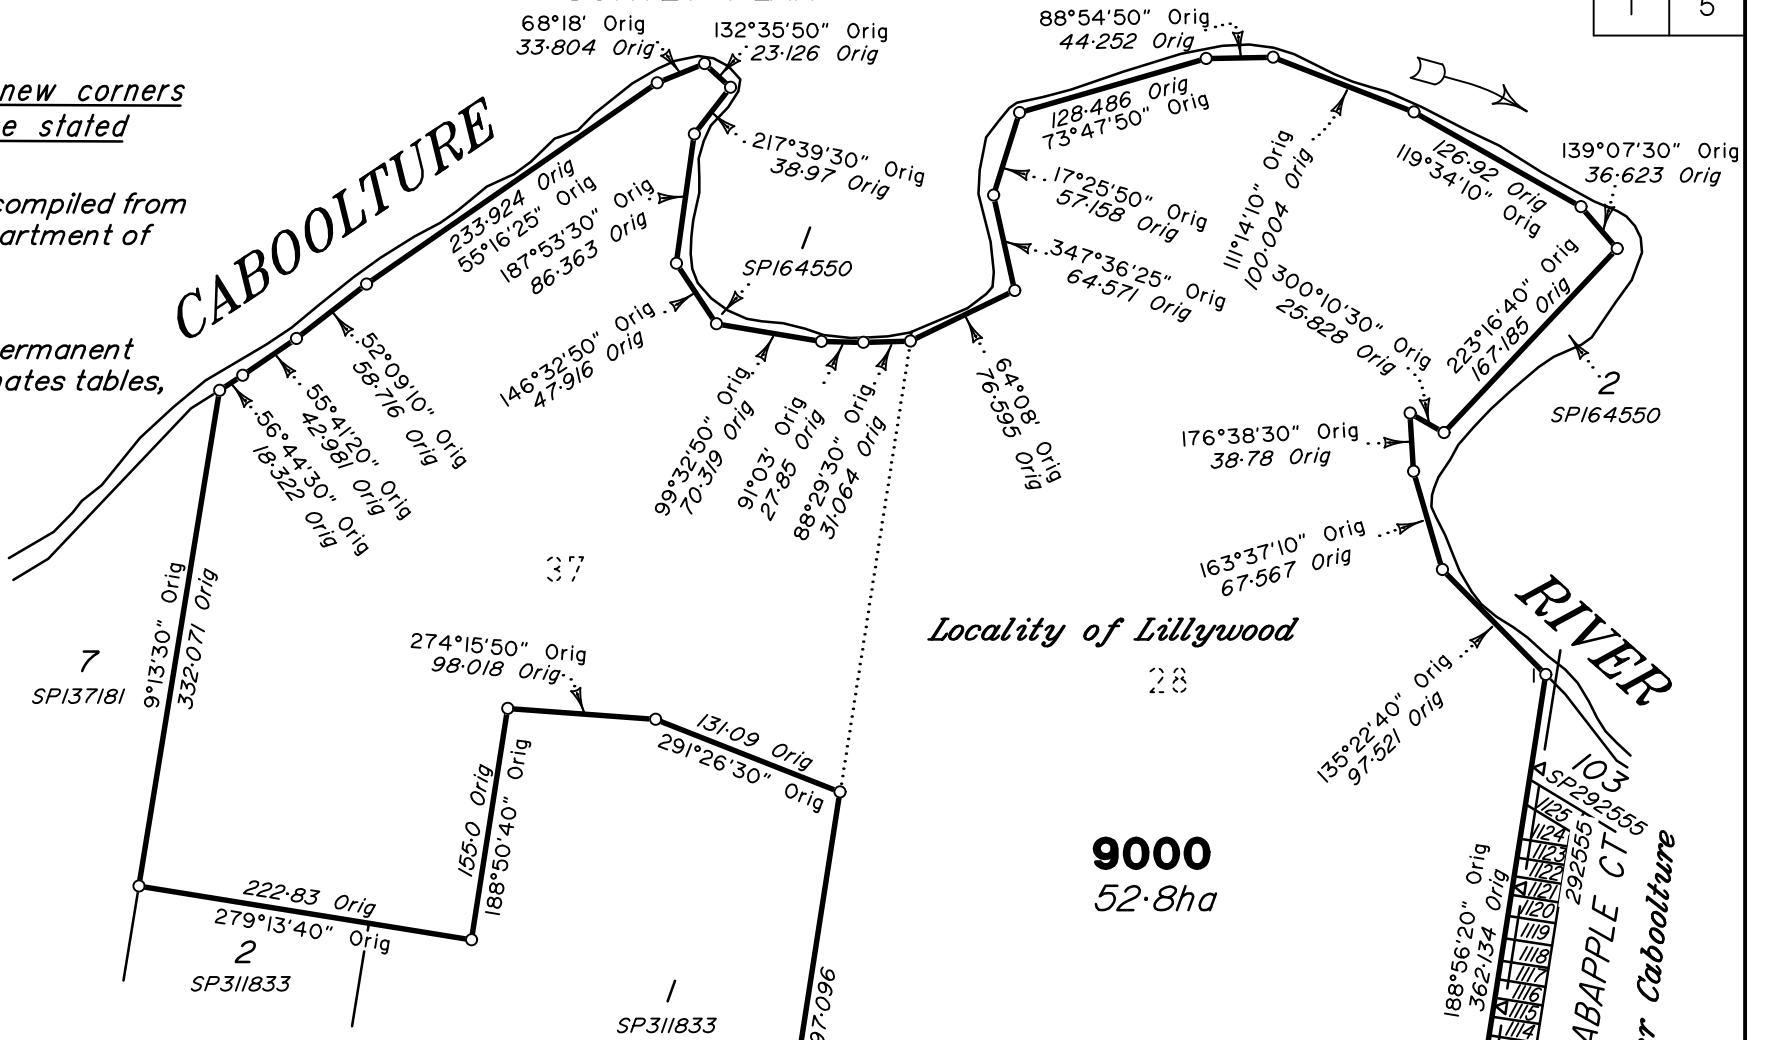

Area of New Road


- 7-6-1-1a-6a-5-4-2a-2b-2c-2-3-20-17-16-15-11-9-9a-8a-8-7... 6158m<sup>2</sup>
- 18b-19b-19a-29-30-22-21-21a-24a-24-23-27-28-18a-18b..... 7941m<sup>2</sup>
- 33-33a-33b-33c-33..... 24m<sup>2</sup>

**Total 1.4123ha**

Scale 1:5000 Lengths are in Metres

**DIAGRAM A**

Scale 1:2000

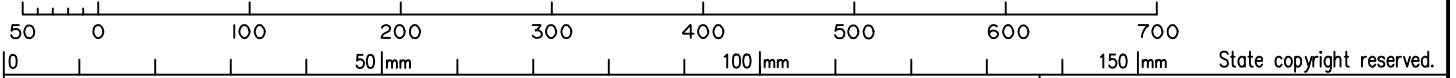

State copyright reserved.



BRISBANE (07) 3666 4700 WHITSUNDAYS (07) 4945 6600  
MACKAY (07) 4957 9700 CAIRNS (07) 4252 9400  
veris.com.au  
ACN 615 735 727  
Veris Australia Pty Ltd

**Plan of Lots 90-142, 1001 & 9000**

Scale: **1:5000**

Format: **STANDARD**

**Cancelling Lot 9000 on SP347803**

LOCAL GOVERNMENT: *Moreton Bay City Council* LOCALITY: *Lillywood*

**SP347804**

Meridian: *MGA* vide SP347803

Survey Records: **Yes**

E			
D			
C			
B	27/5/24	GJF	Update 9000
A	07/03/24	RCS	Original

40187

**WARNING : Folded or Mutilated Plans will not be accepted.  
Plans may be rolled.  
Information may not be placed in the outer margins.**

(Dealing No.)

4. Lodged by

(Include address, phone number, email, reference, and Lodger Code)

1. Existing		Created		
Title Reference	Description	New Lots	Road	Secondary Interests
To issue	Lot 9000 on SP347803	90-142, 1001 & 9000	New Rd	—

90-142, 1001  
9000

Por 28  
Por 28 & 37

Lots

Orig

2. Orig Grant Allocation:

3. References :

Dept File :  
Local Govt :  
Surveyor : 401871

5. Passed & Endorsed :

By : Veris Australia Pty Ltd  
Date :  
Signed :  
Designation : *Delegate*

**6. Building Format Plans only.**

I certify that :

- \* As far as it is practical to determine, no part of the building shown on this plan encroaches onto adjoining lots or road;
- \* Part of the building shown on this plan encroaches onto adjoining \* lots and road



.....  
Cadastral Surveyor/Delegate \* Date

\*delete words not required

**7. Lodgement Fees :**

Survey Deposit	\$ .....
Lodgement	\$ .....
..... New Titles	\$ .....
Photocopy	\$ .....
Postage	\$ .....
TOTAL	\$ .....

8. Insert Plan Number **SP347804**

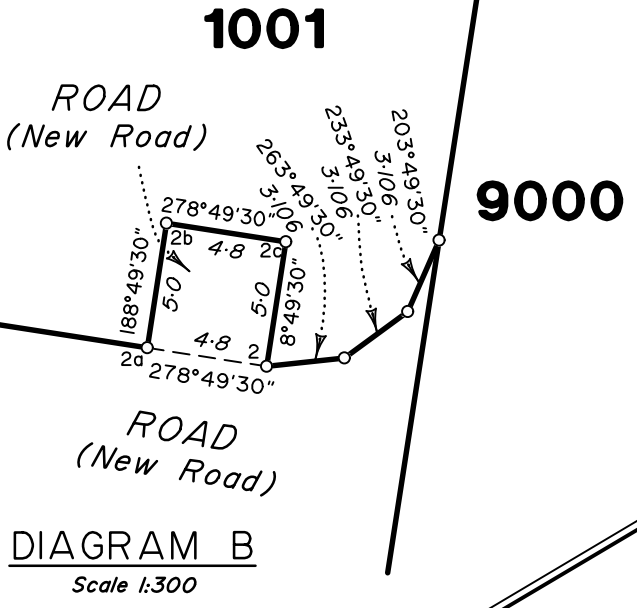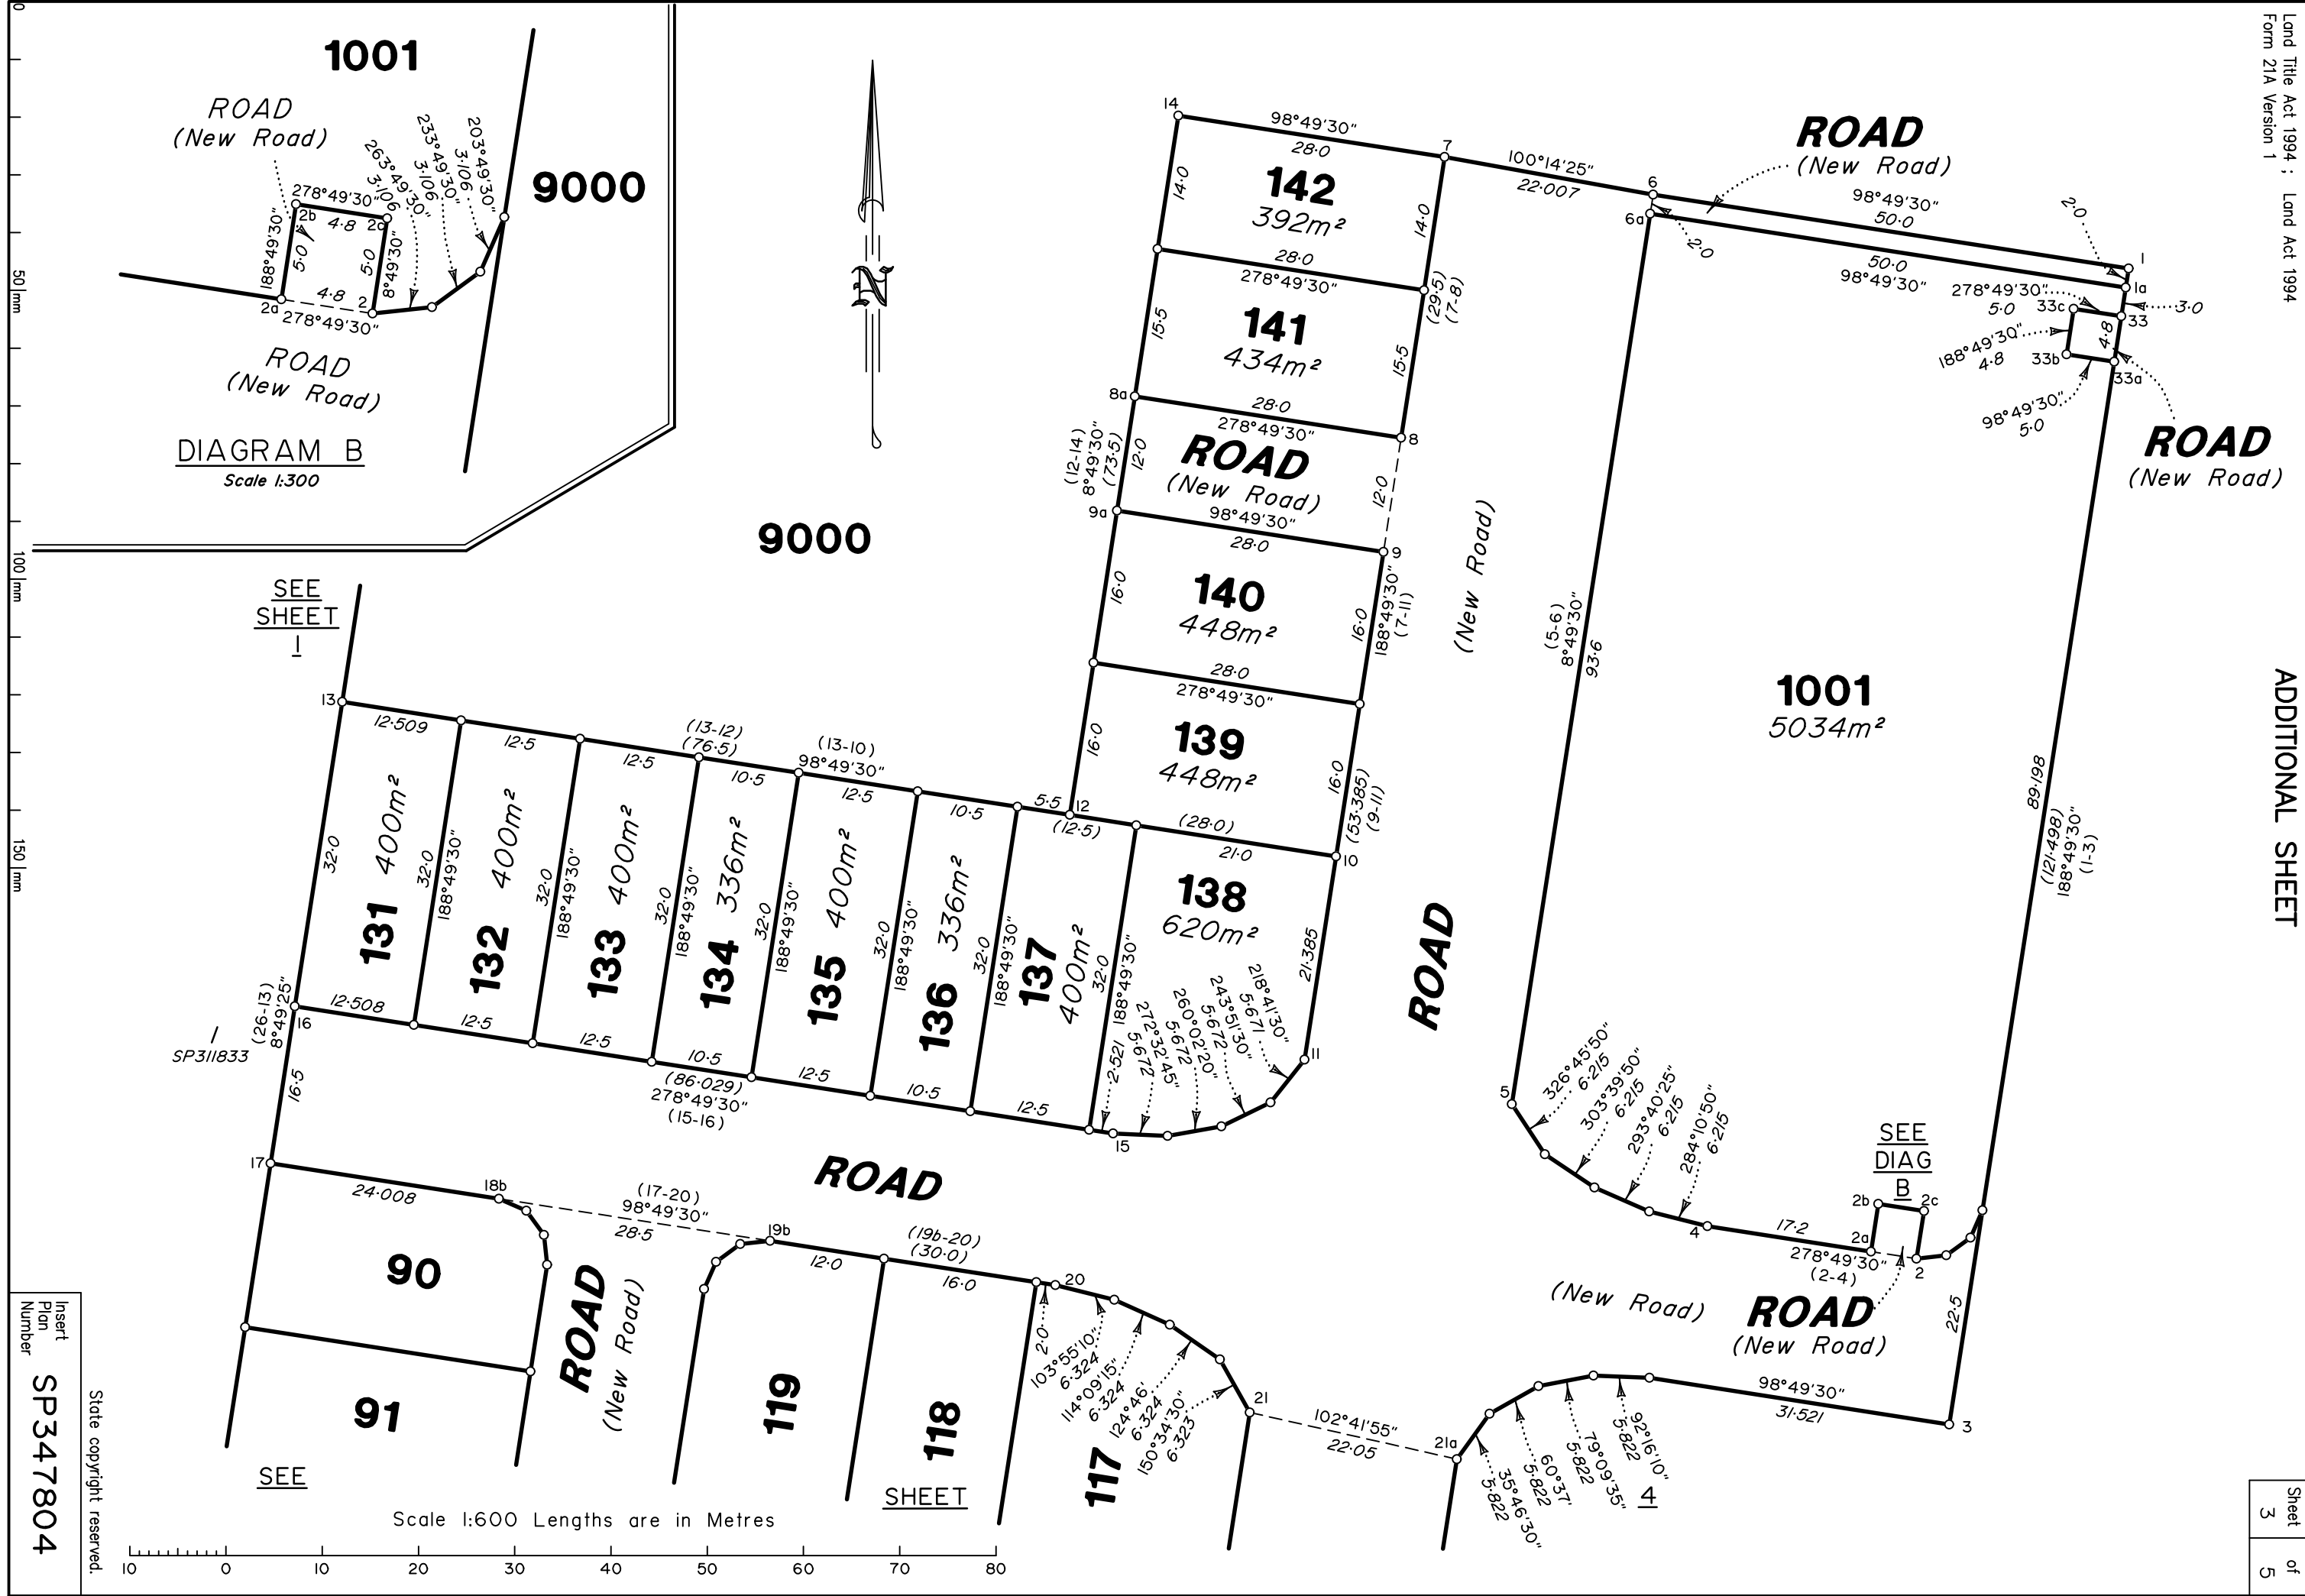

SEE SHEET I


SEE DIAG B

SEE

Scale 1:600 Lengths are in Metres

Insert Plan Number  
SP347804

State copyright reserved.

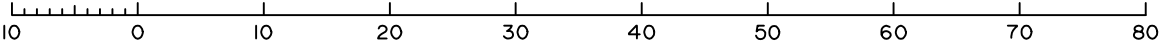


ADDITIONAL SHEET

ROAD




SP311833

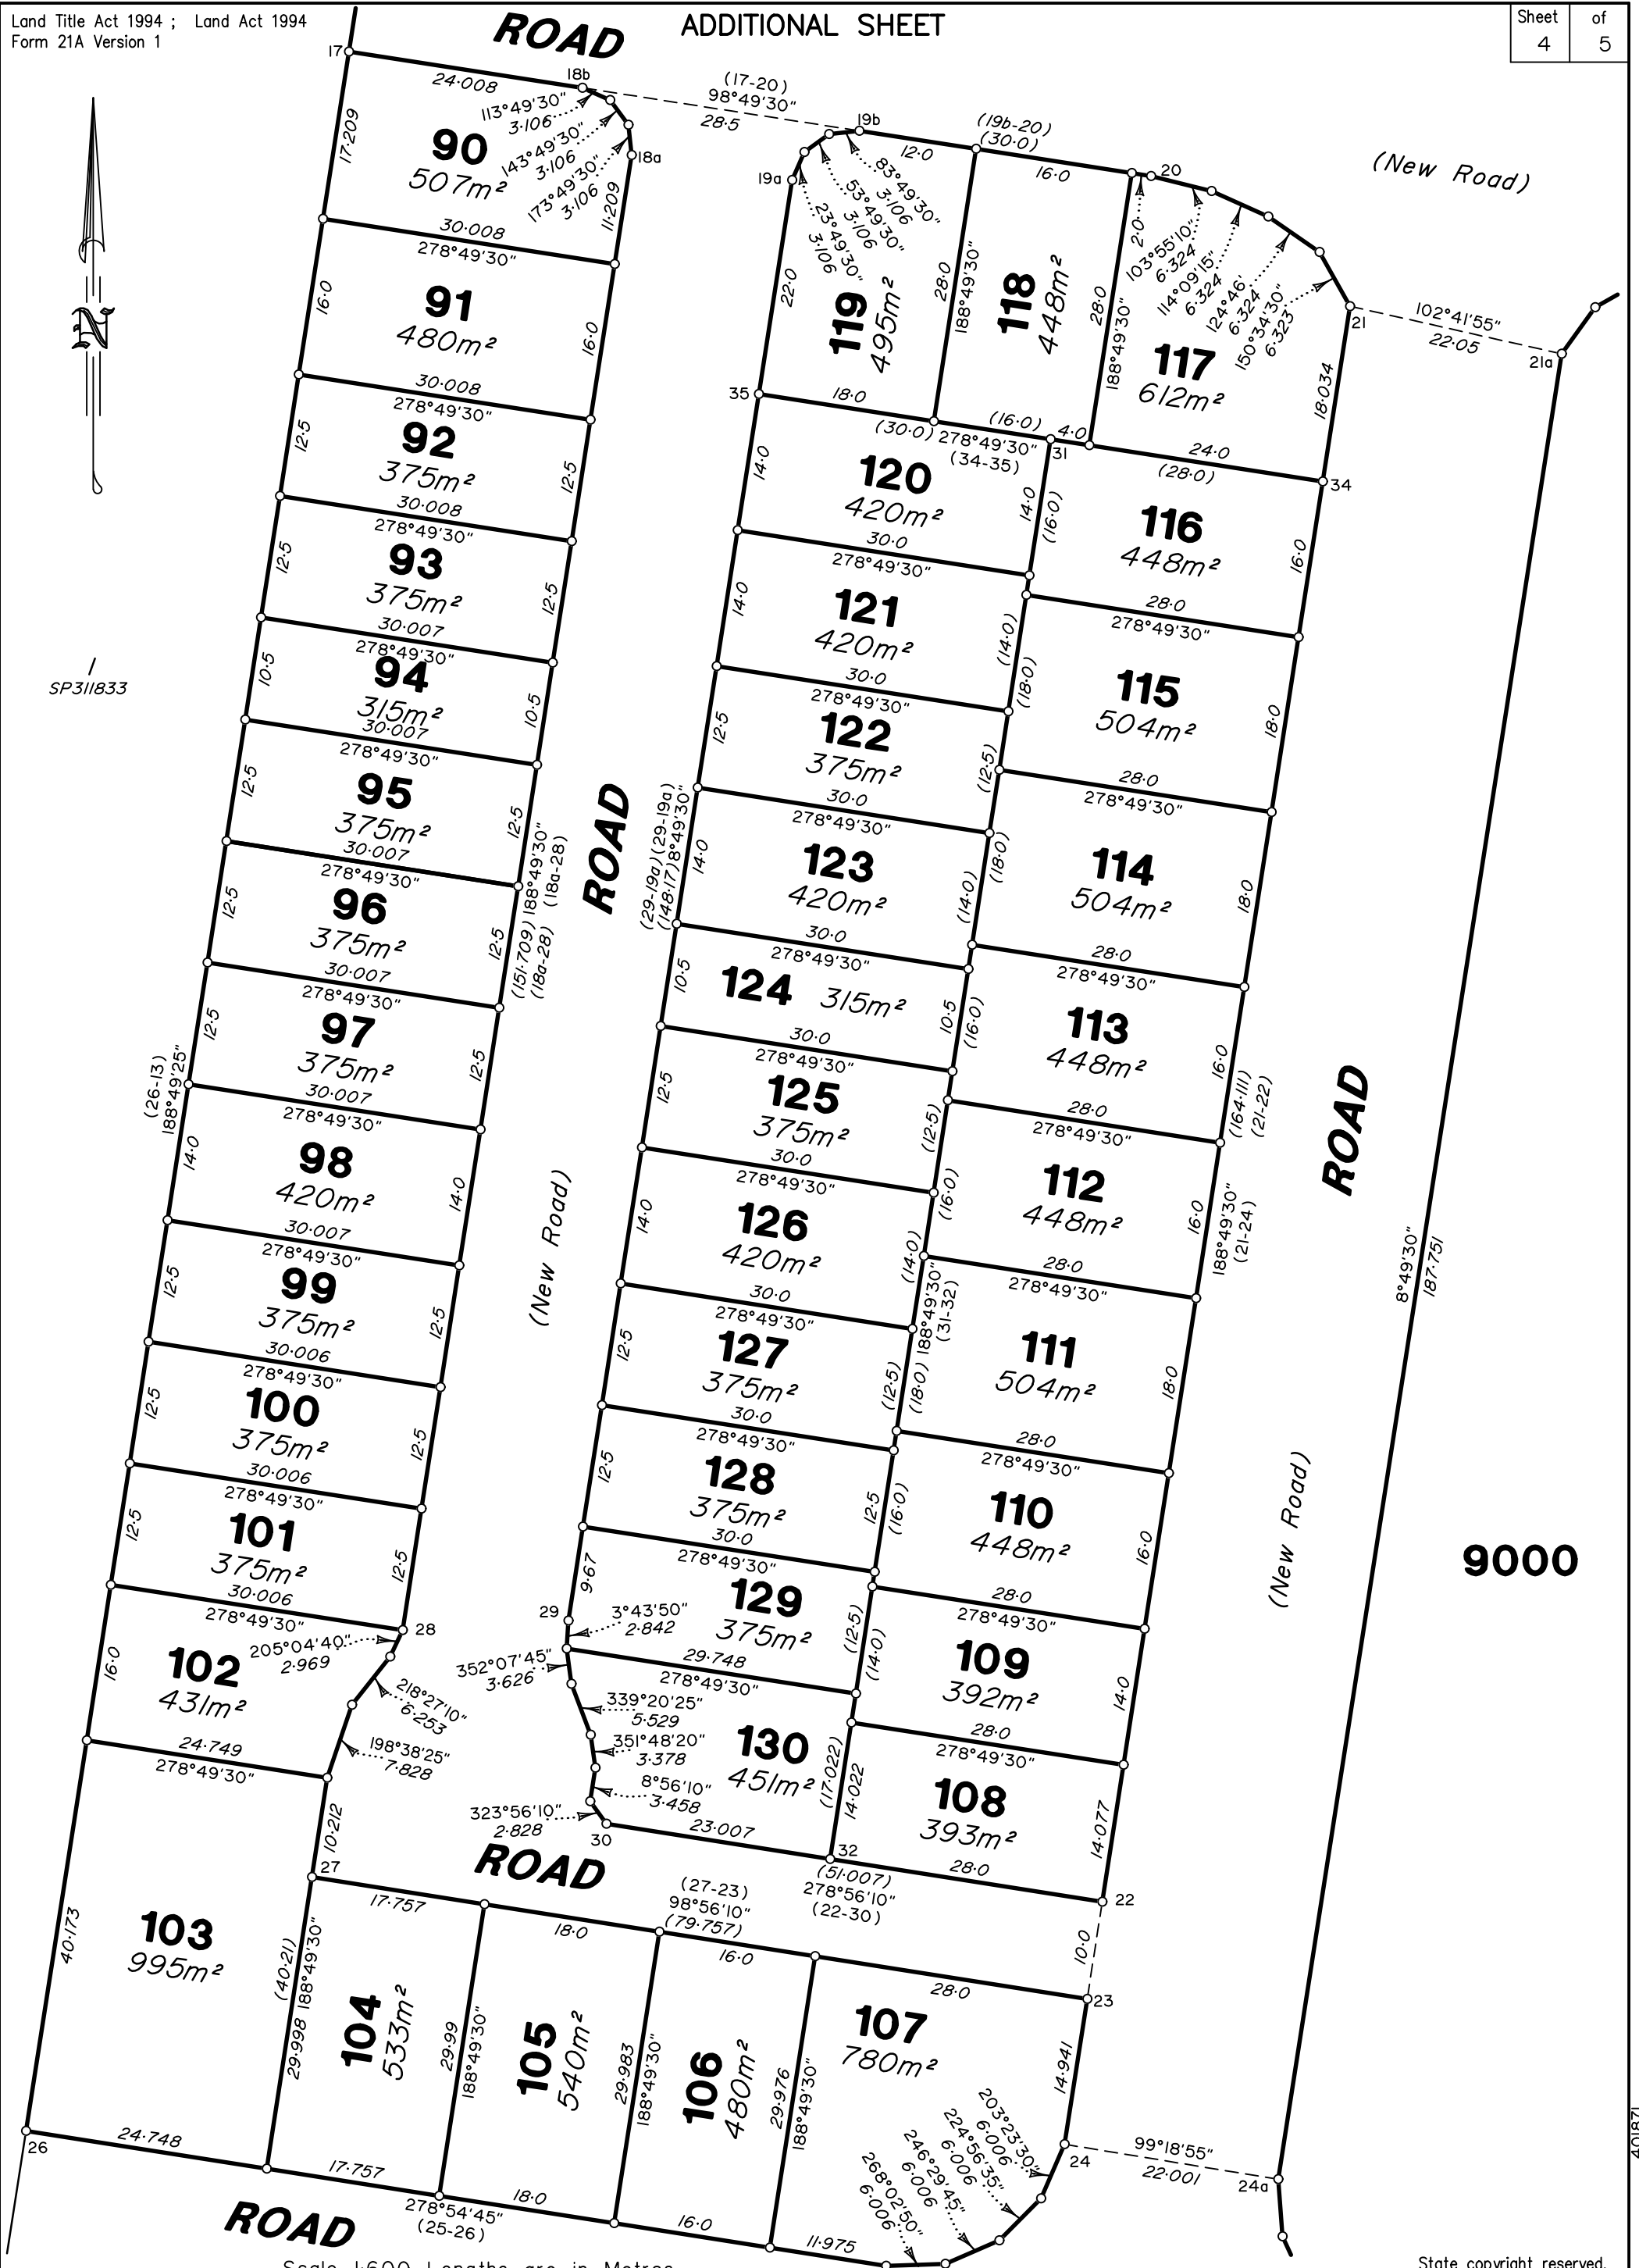

9000

Scale 1:600 Lengths are in Metres

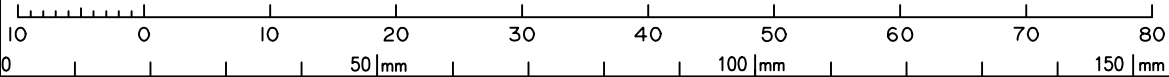

State copyright reserved.

Insert Plan Number SP347804

401871

SEE SHEET 1

Locality of  
Upper Caboolture

1006  
SP347803

Locality of  
Lillywood

1004  
SP340372



9000

SEE SHEET 4

ROAD

(New Road)

ROAD

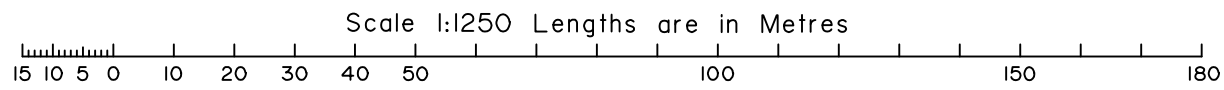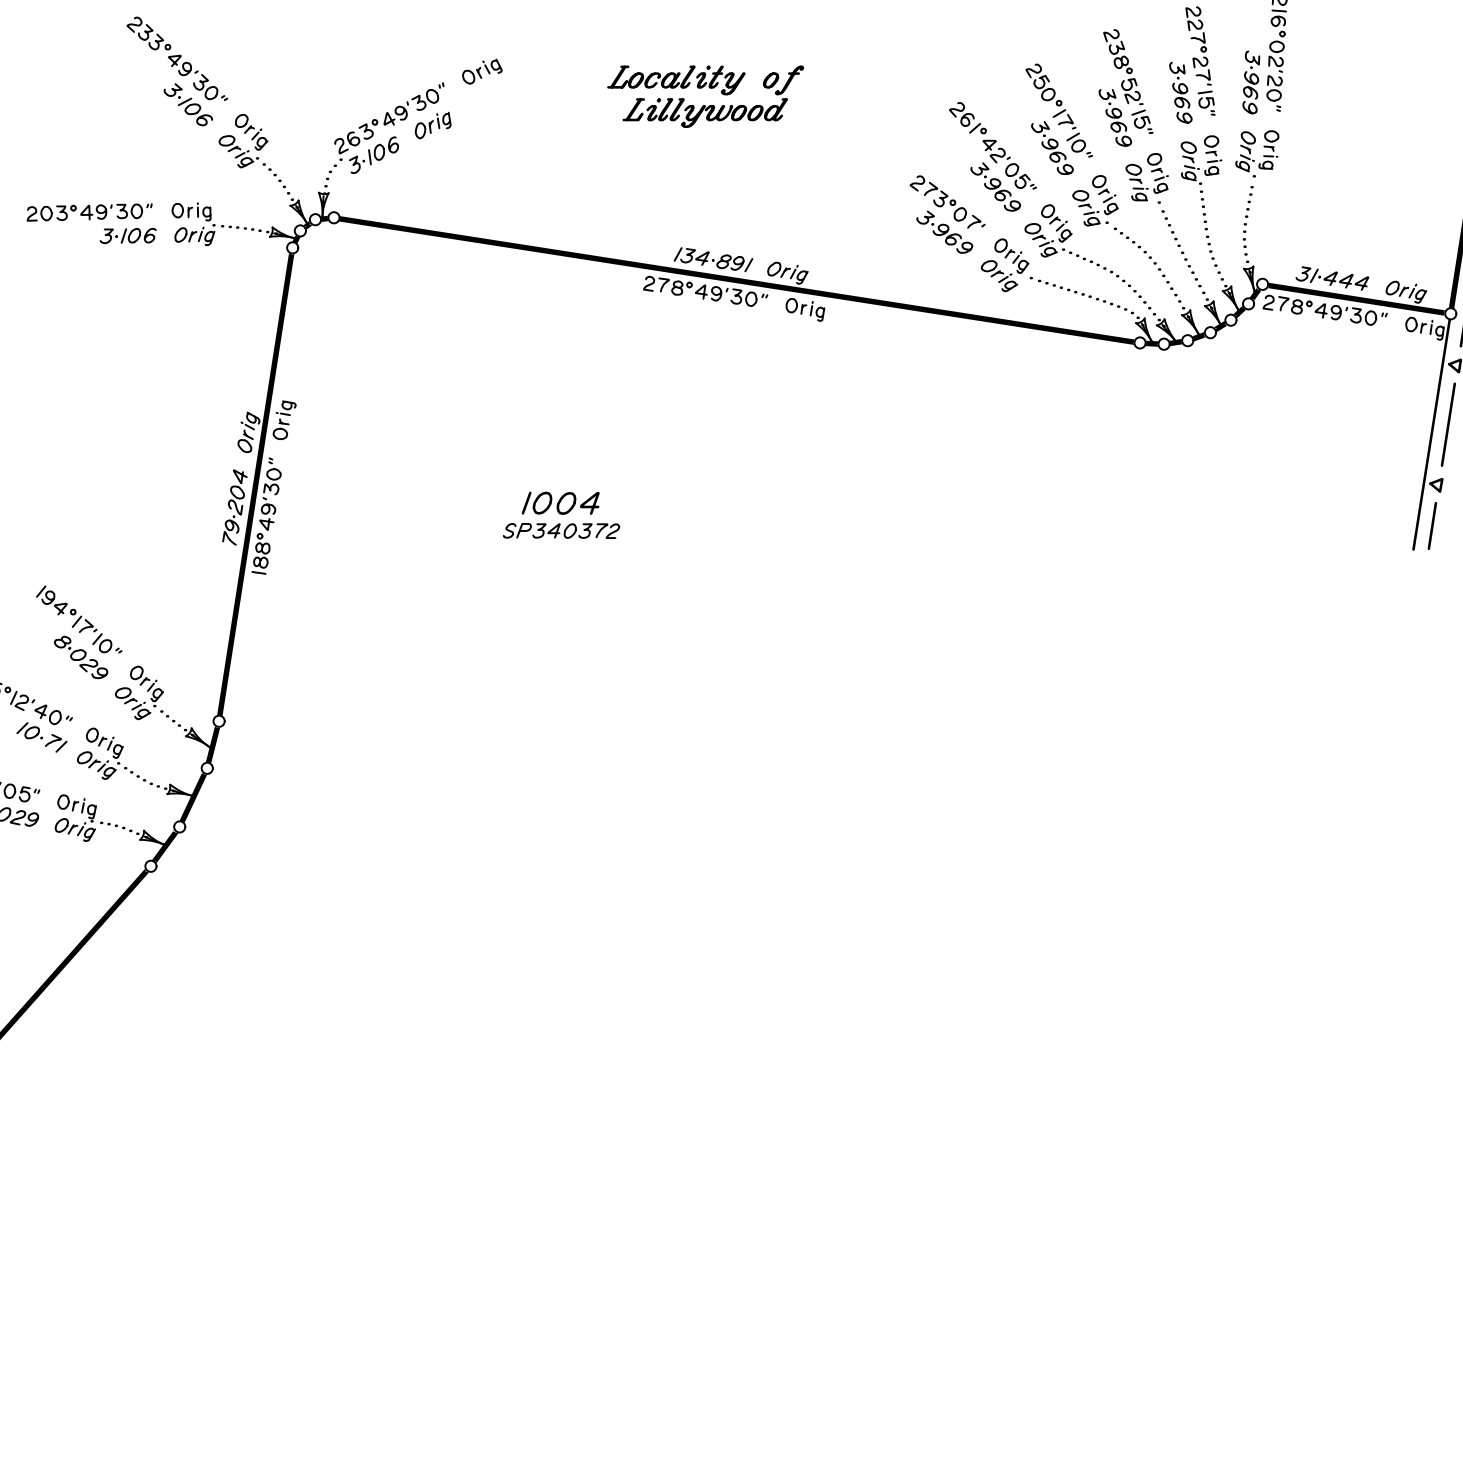

0  
50 m  
100 m  
150 m

Insert  
Plan  
Number  
**SP347804**  
State copyright reserved.