

Peq placed at all new corners unless otherwise stated


Original information compiled from IS327351, SP337426 & SP340377 in the Department of Resources.

For Reference Mark, Permanent Mark and MGA Coordinates tables, see sheet ?



# CABOOLTURE


## SURVEY PLAN

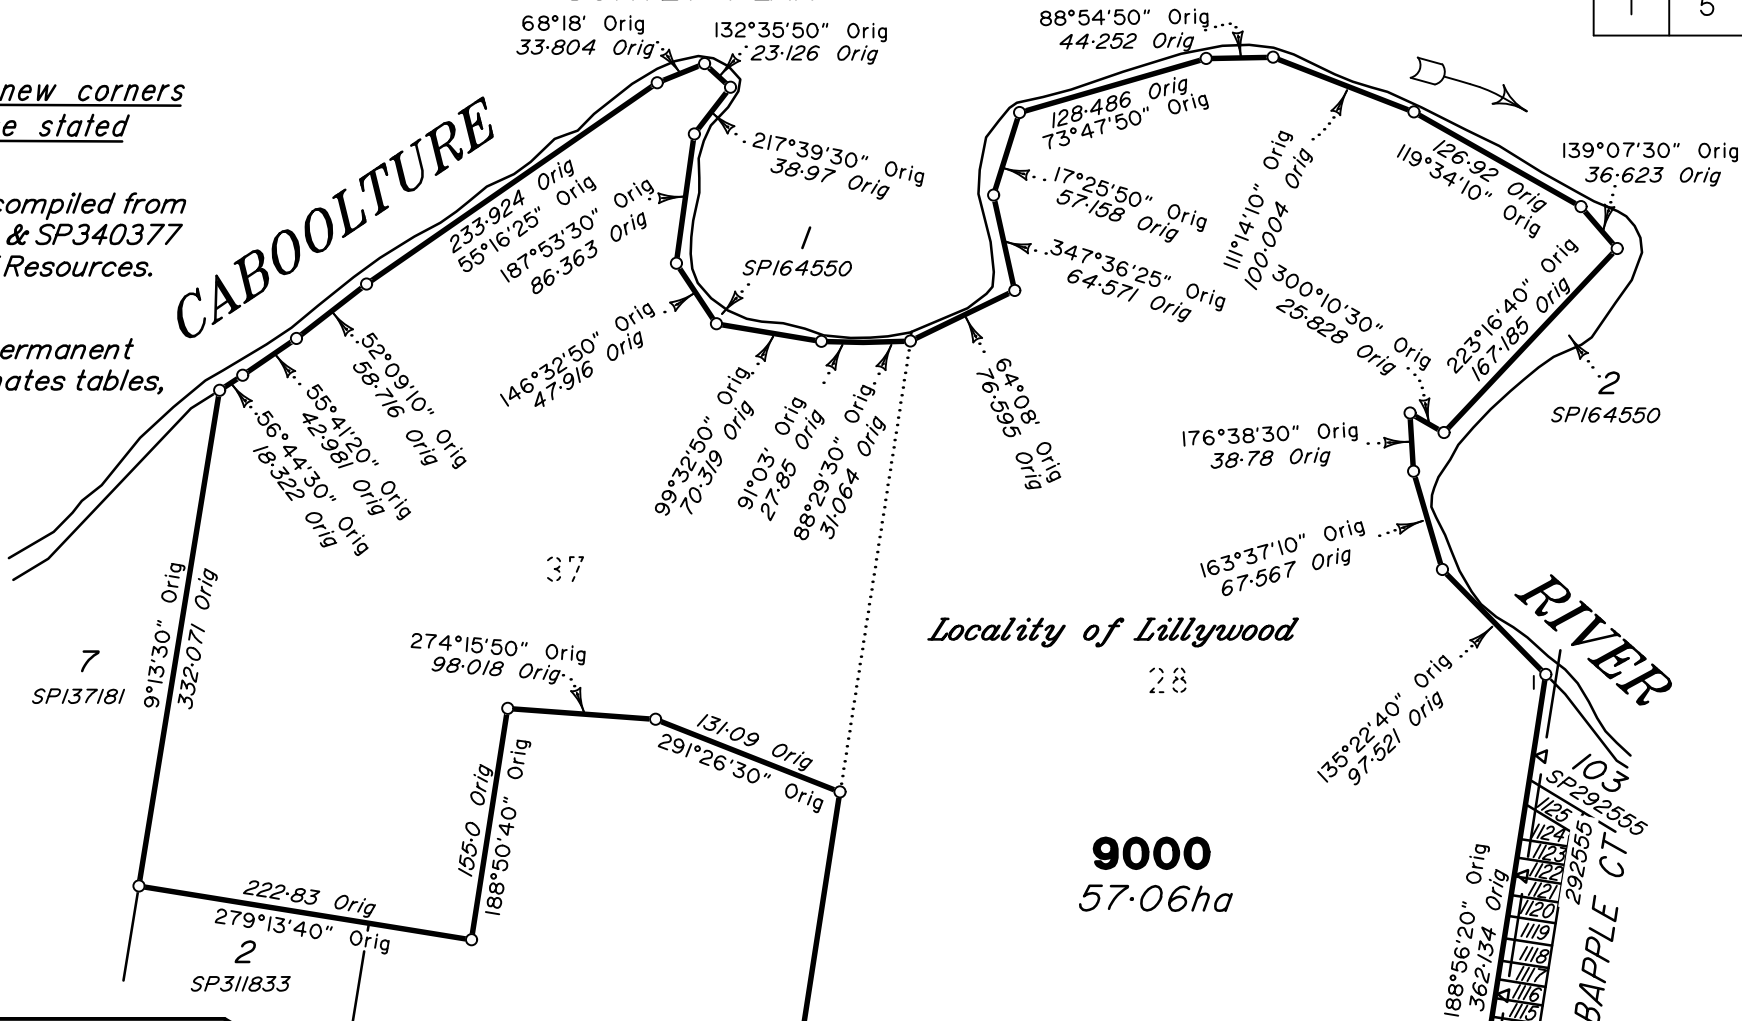

Locality of Lillywood

# RIVER

**9000**  
57.06ha

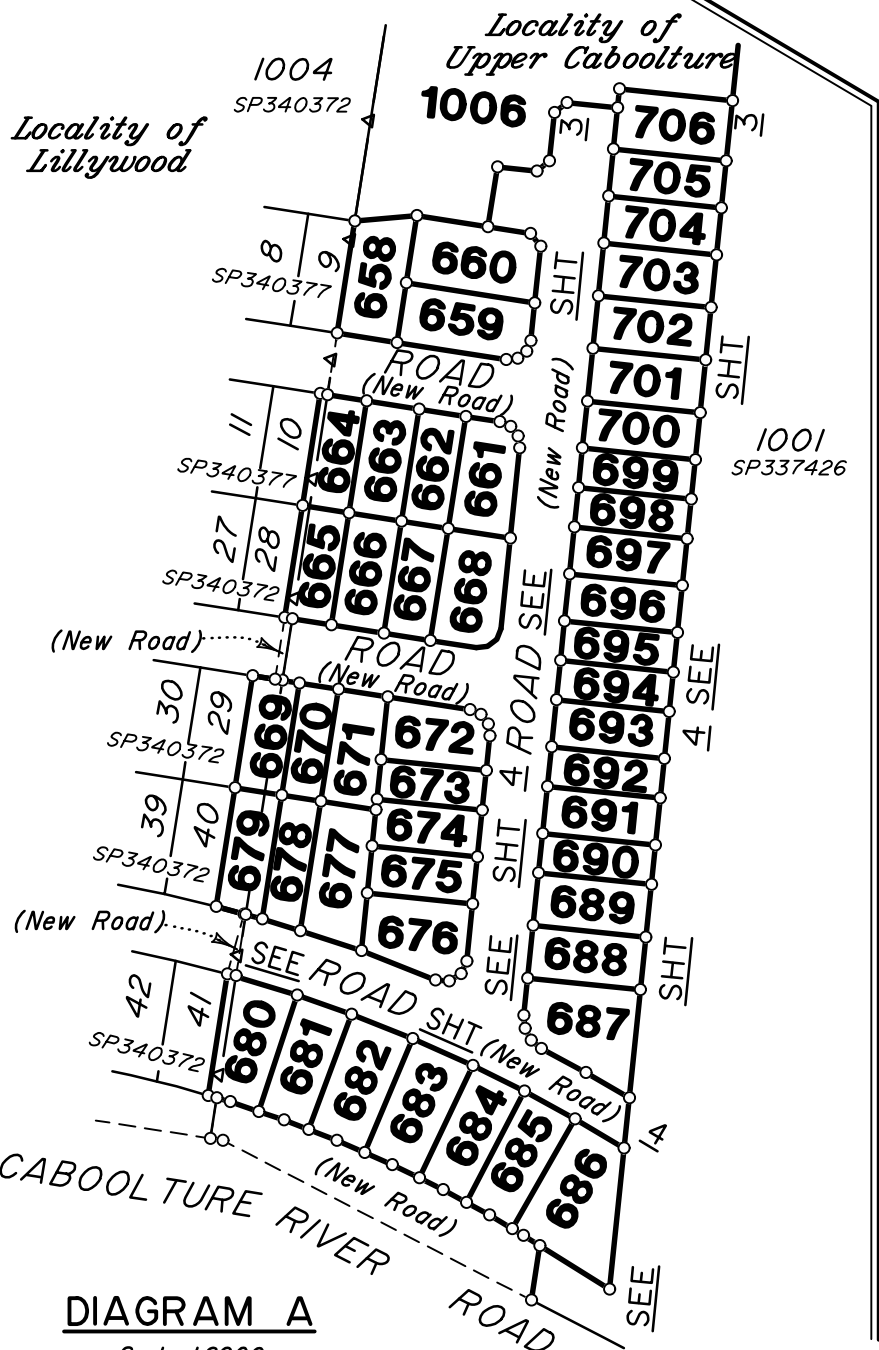


**DIAGRAM A**  
Scale 1:2000

## CABOOLTURE RIVER ROAD

### Area of New Road

10a-11-12-13-14a-15a-16-17-19-20a-21-22-23-10a...	4835m <sup>2</sup>
14-15-15a-14a-14.....	33m <sup>2</sup>
11-24-25-26-27a-29a-30-12-11.....	2899m <sup>2</sup>
27-29-29a-27a-27.....	24m <sup>2</sup>
31-6-5-33-32-31.....	1304m <sup>2</sup>
<b>Total</b>	<b>9095m<sup>2</sup></b>

Scale 1:5000 Lengths are in Metres

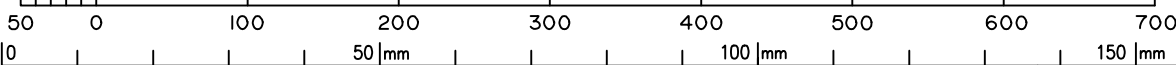

State copyright reserved.



BRISBANE (07) 3666 4700 WHITSUNDAYS (07) 4945 6600  
MACKAY (07) 4957 9700 CAIRNS (07) 4252 9400  
veris.com.au  
ACN 615 735 727  
Veris Australia Pty Ltd

### Plan of Lots 658-706, 1006 & 9000

Scale: 1:5000

Format: STANDARD

Cancelling Lot 1000 on SP337426 & Lot 9000 on SP340377

LOCAL GOVERNMENT: Moreton Bay City Council LOCALITY: Lillywood & Upper Caboolture

**SP347803**

Meridian: MGA vide SP340377

Survey Records: Yes

E			
D			
C			
B	27/5/24	GJF	Update 9000
A	06/03/24	RCS	Original

40187

**WARNING : Folded or Mutilated Plans will not be accepted.  
Plans may be rolled.  
Information may not be placed in the outer margins.**

(Dealing No.)

4. Lodged by

(Include address, phone number, email, reference, and Lodger Code)

1. Existing		Created		
Title Reference	Description	New Lots	Road	Secondary Interests
5131161 To issue	Lot 1000 on SP337426 Lot 9000 on SP340377	658-706 & 1006 664, 665, 669, 679, 680 & 9000	New Rd New Rd	— —

*SP340377 & SP343989 are to register prior to the lodgement of this plan.*

**ENCUMBRANCE EASEMENT ALLOCATIONS**

Easement	Lots to be Encumbered
601458091 (Emt A on RP103205) To issue (Emt E on SP343989)	1006 1006

664, 665, 669, 679 & 680  
658-663, 666-668,  
670-678, 681-706 & 1006  
9000

Por 28 & 80  
Por 80  
Por 28 & 37

Lots

Orig

2. Orig Grant Allocation:

3. References :

Dept File :  
Local Govt :  
Surveyor : 401871

5. Passed & Endorsed :

By : Veris Australia Pty Ltd  
Date :  
Signed :  
Designation : Delegate

6. Building Format Plans only.

I certify that :  
\* As far as it is practical to determine, no part of the building shown on this plan encroaches onto adjoining lots or road;  
\* Part of the building shown on this plan encroaches onto adjoining \* lots and road

..... Cadastral Surveyor/Delegate \* Date

\*delete words not required

7. Lodgement Fees :

Survey Deposit	\$ .....
Lodgement	\$ .....
..... New Titles	\$ .....
Photocopy	\$ .....
Postage	\$ .....
TOTAL	\$ .....

8. Insert Plan Number **SP347803**



SEE

SHEET


5

1006


1004  
SP340372

Locality of  
Lillywood

Locality of  
Upper Caboolture

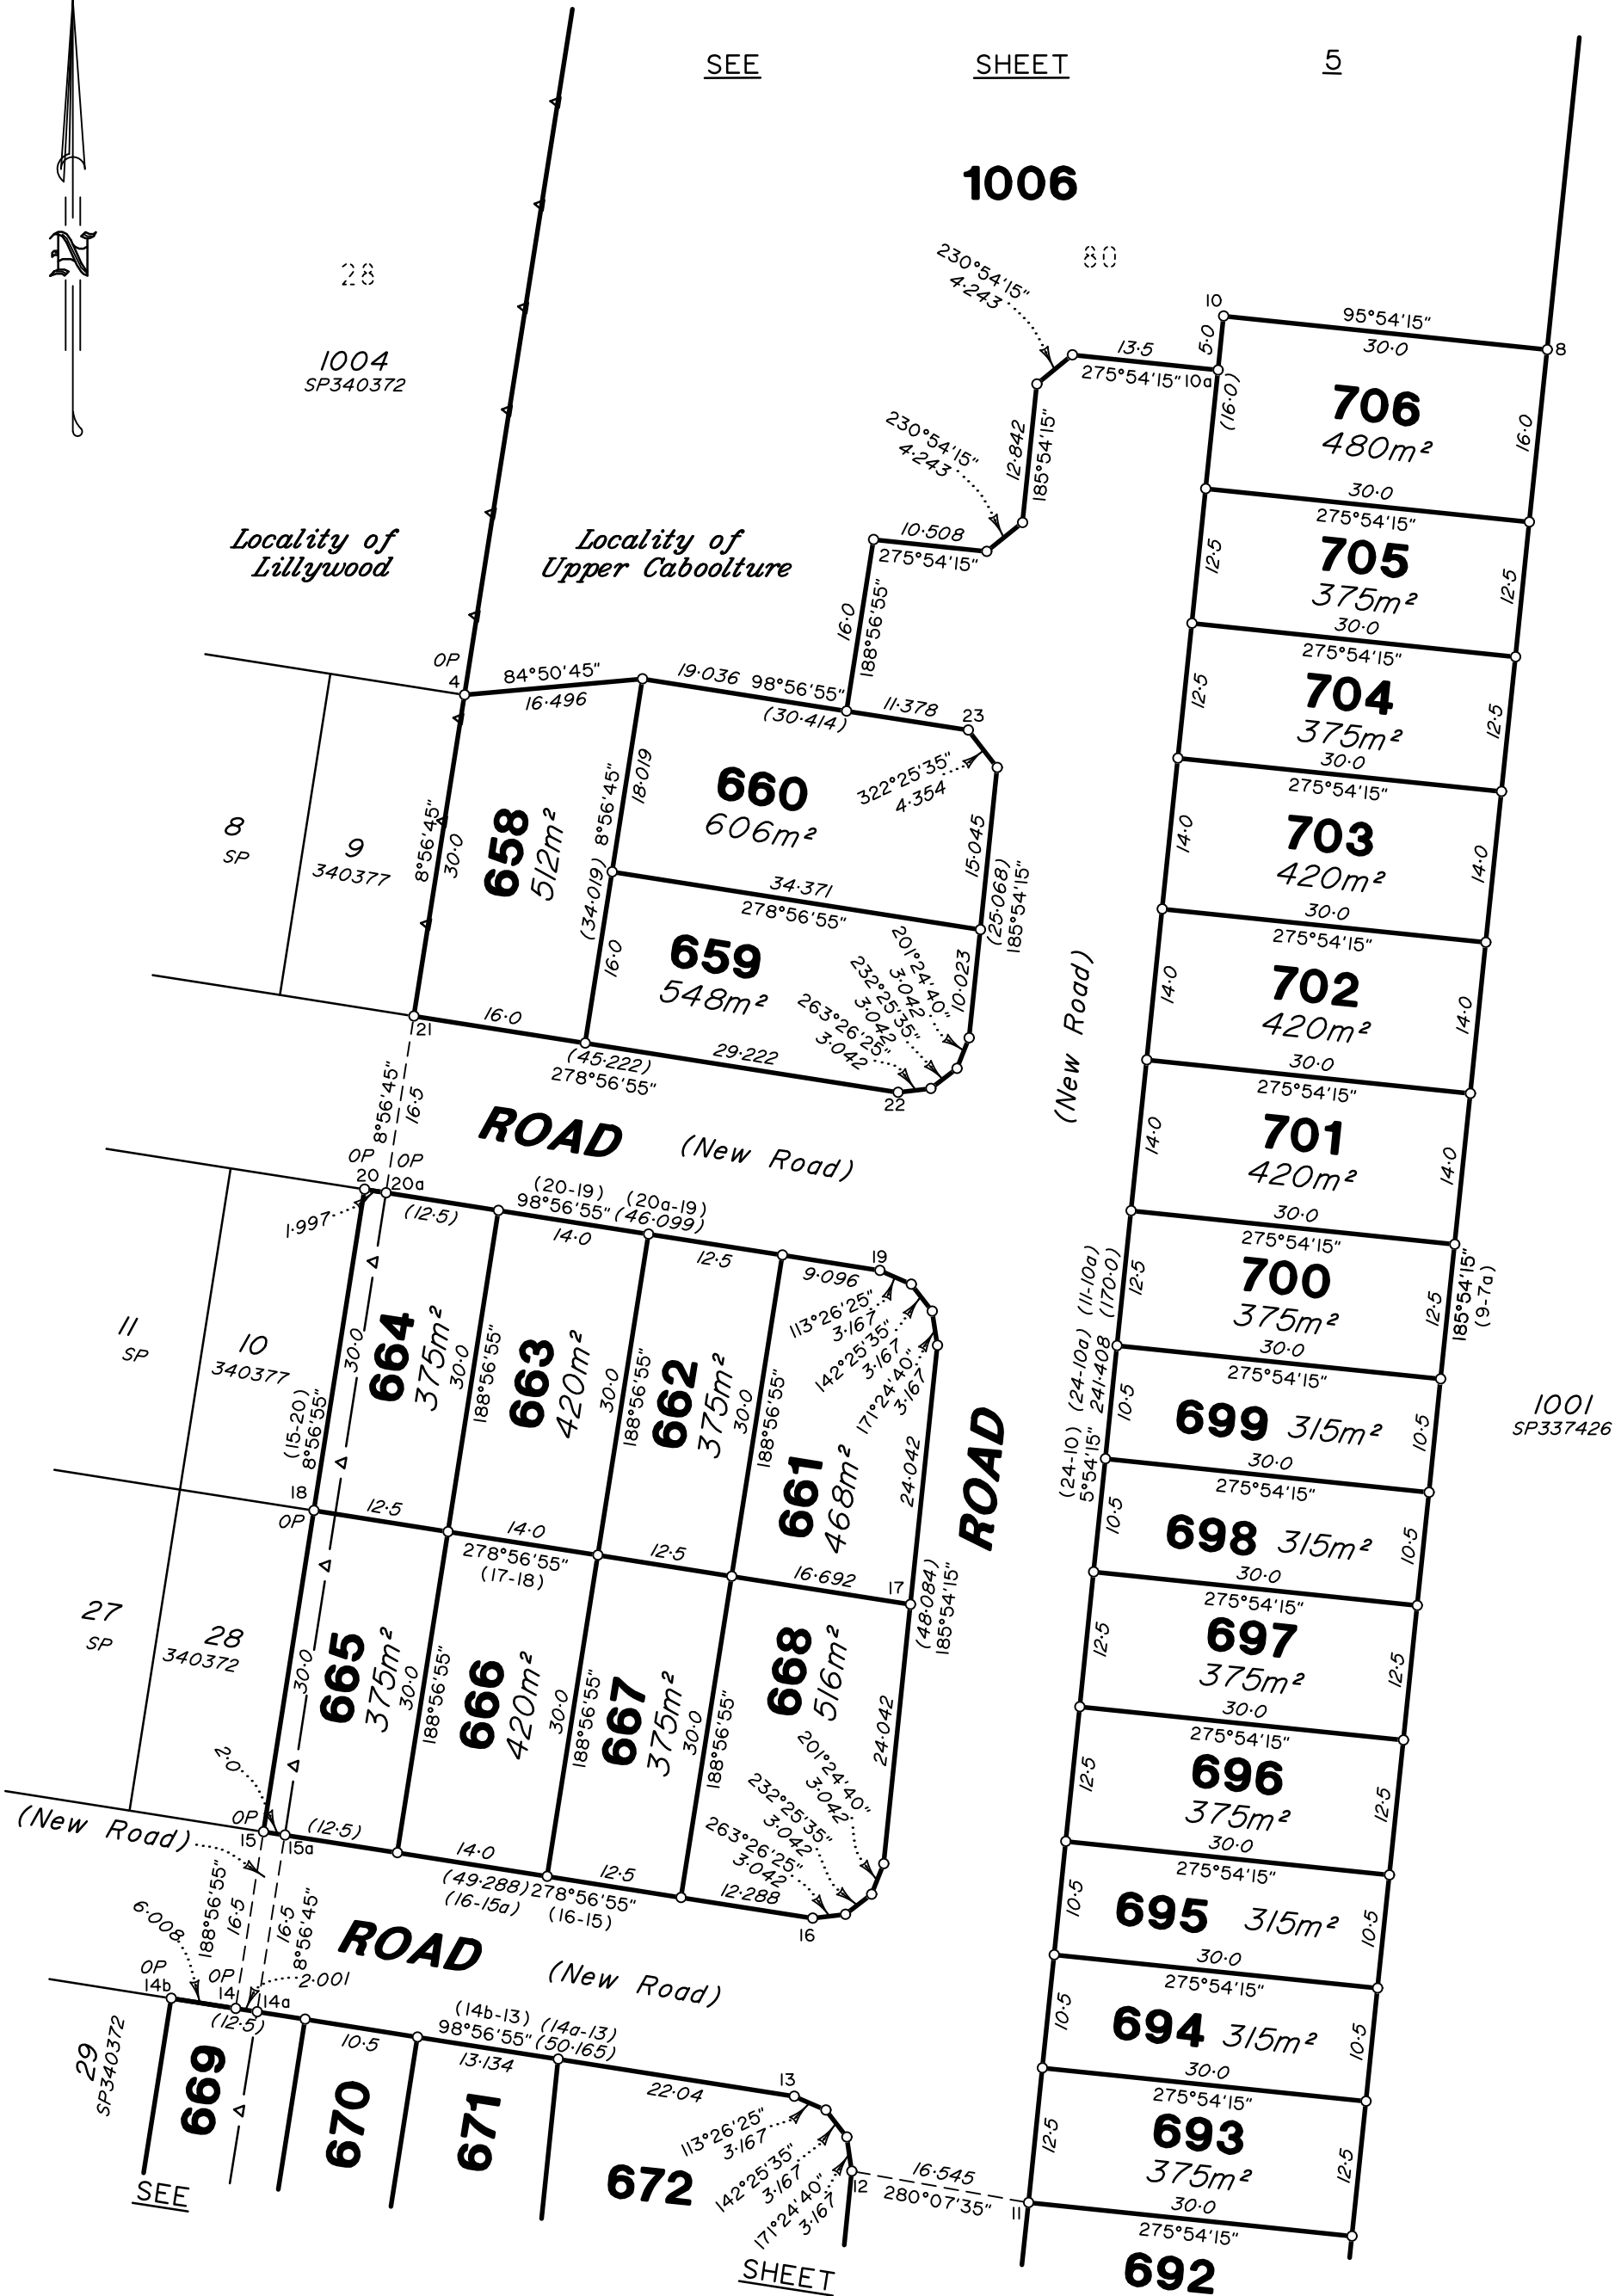

Scale 1:600 Lengths are in Metres

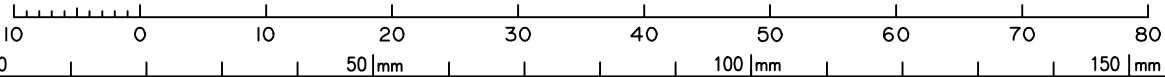

State copyright reserved.

Insert Plan Number **SP347803**

401871

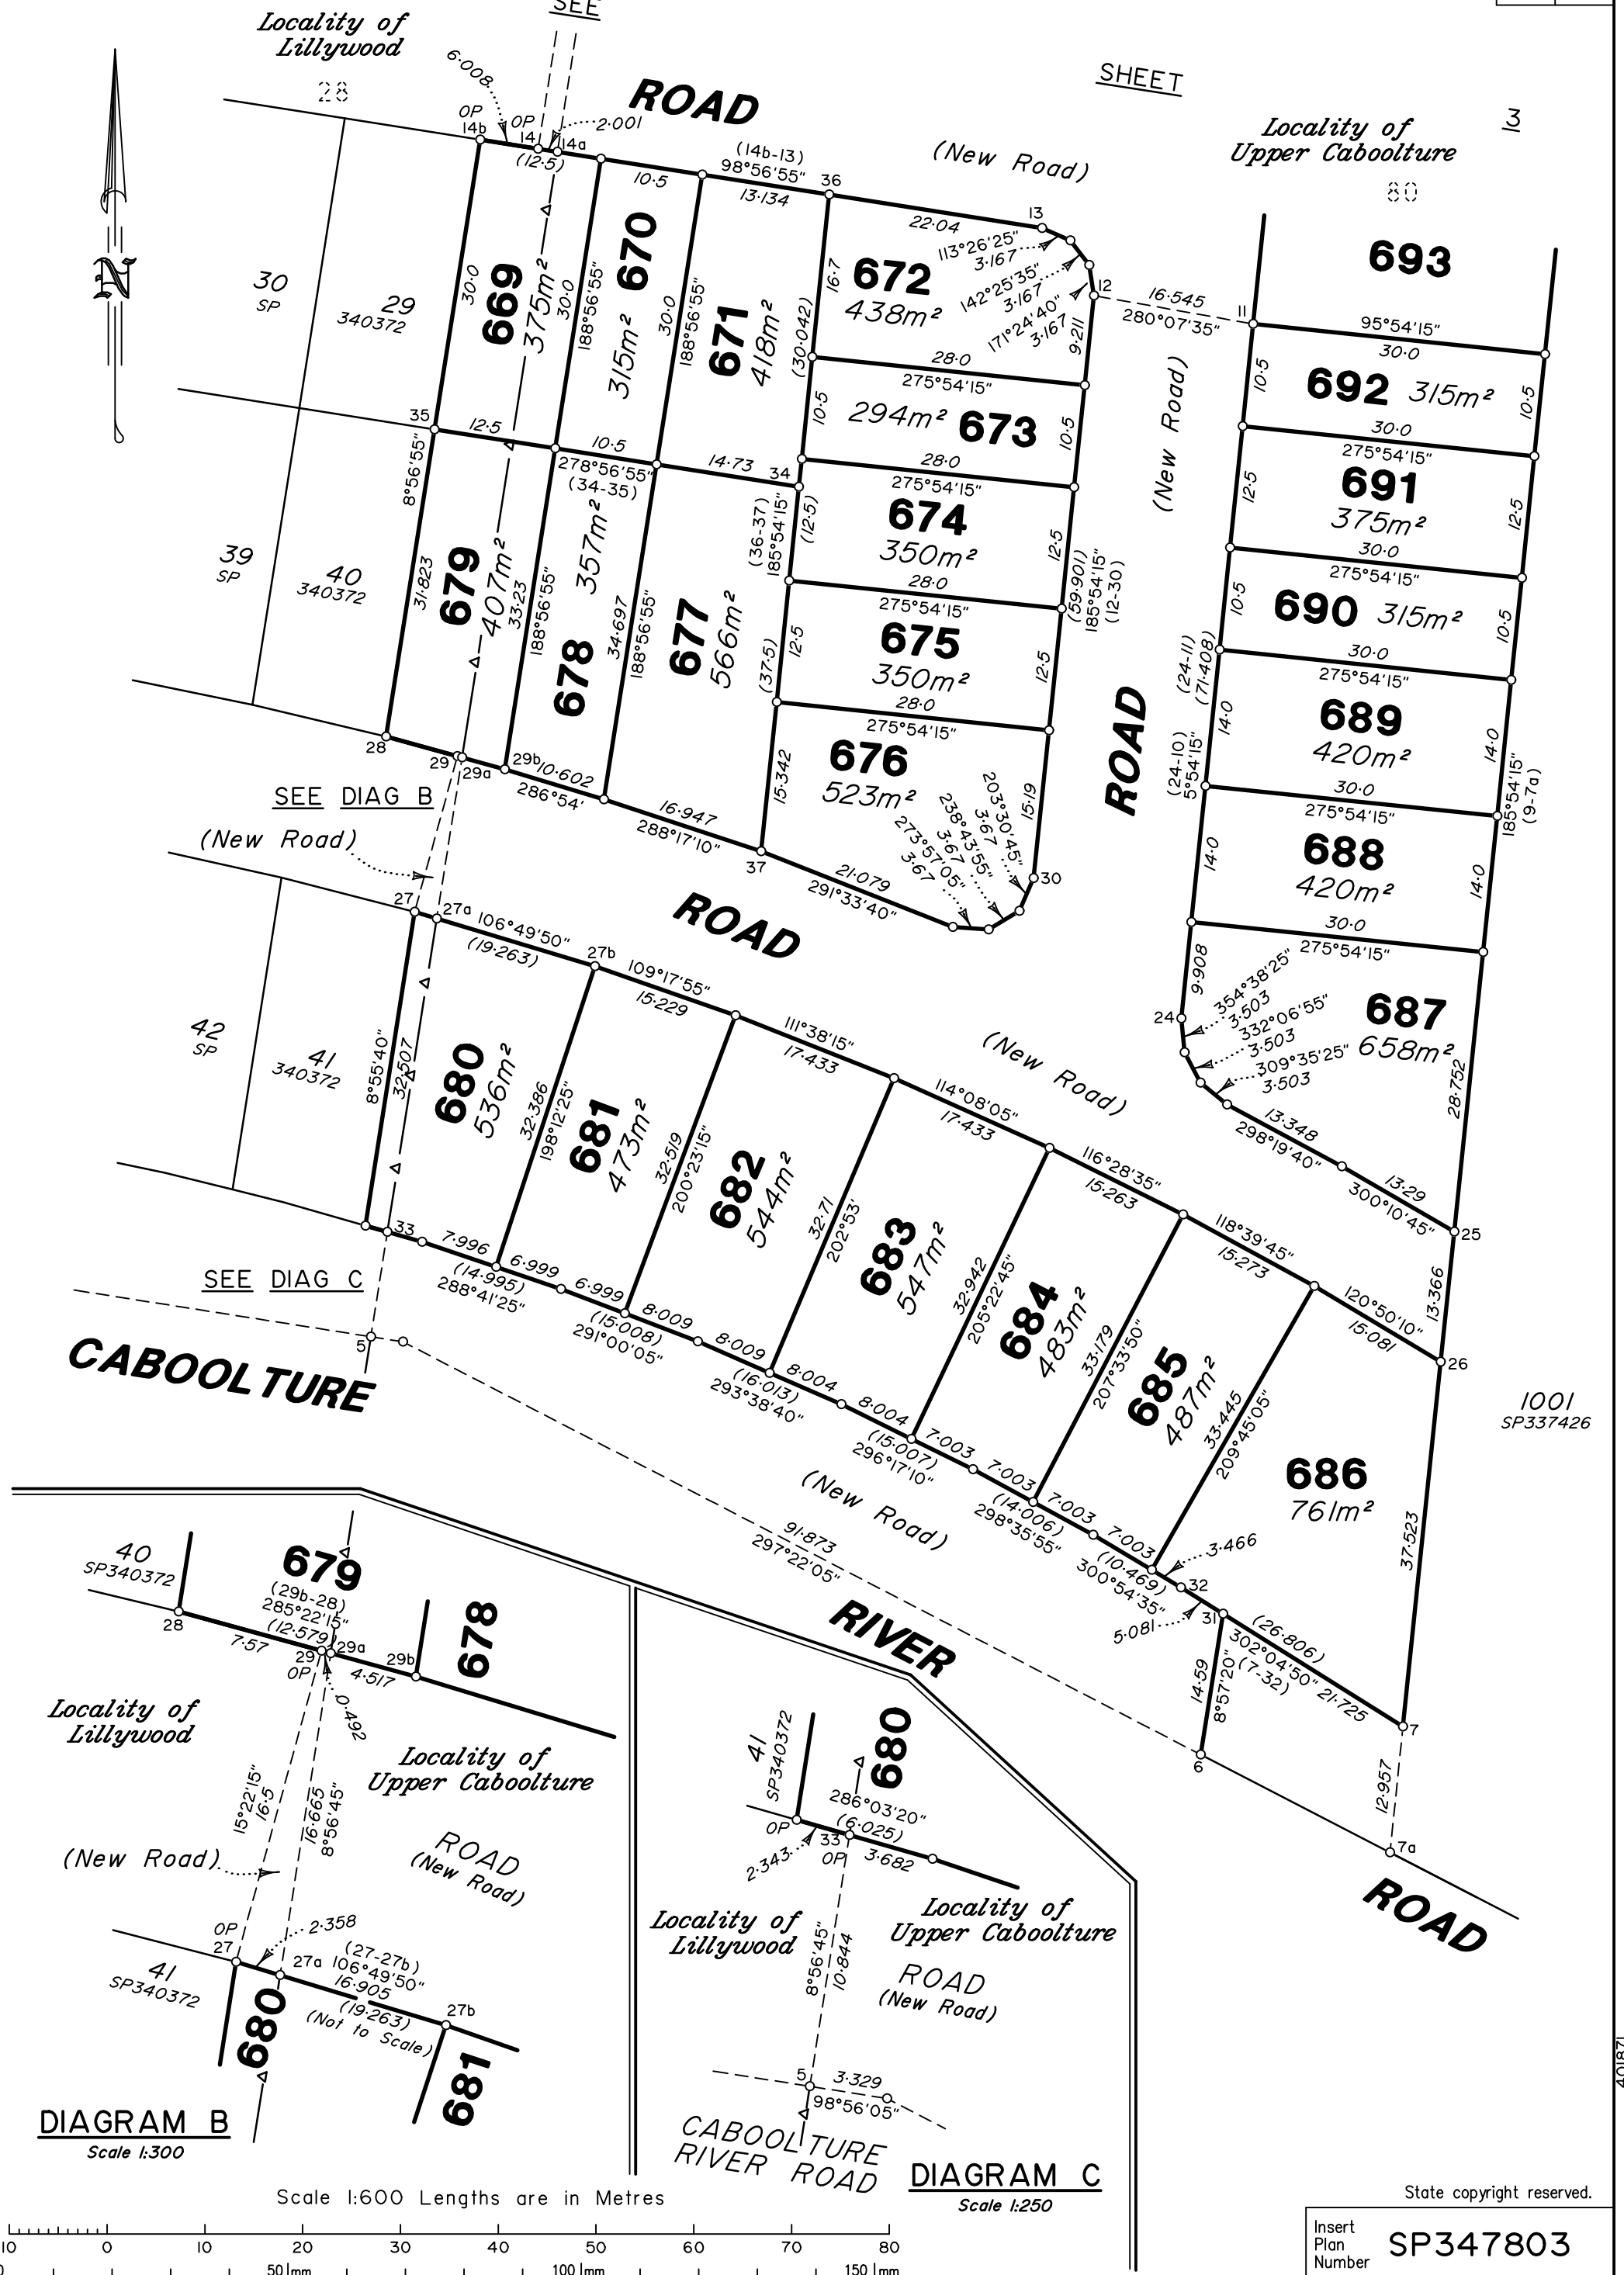



DIAGRAM B  
Scale 1:300

Scale 1:600 Lengths are in Metres



DIAGRAM C  
Scale 1:250

State copyright reserved.

Insert Plan Number **SP347803**

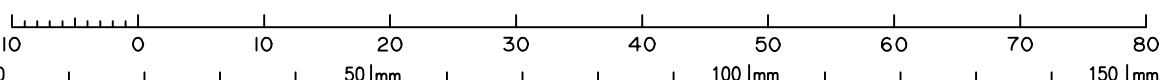

401871

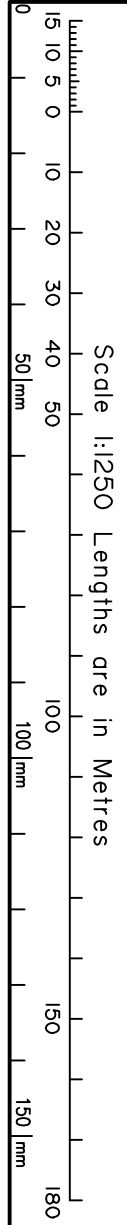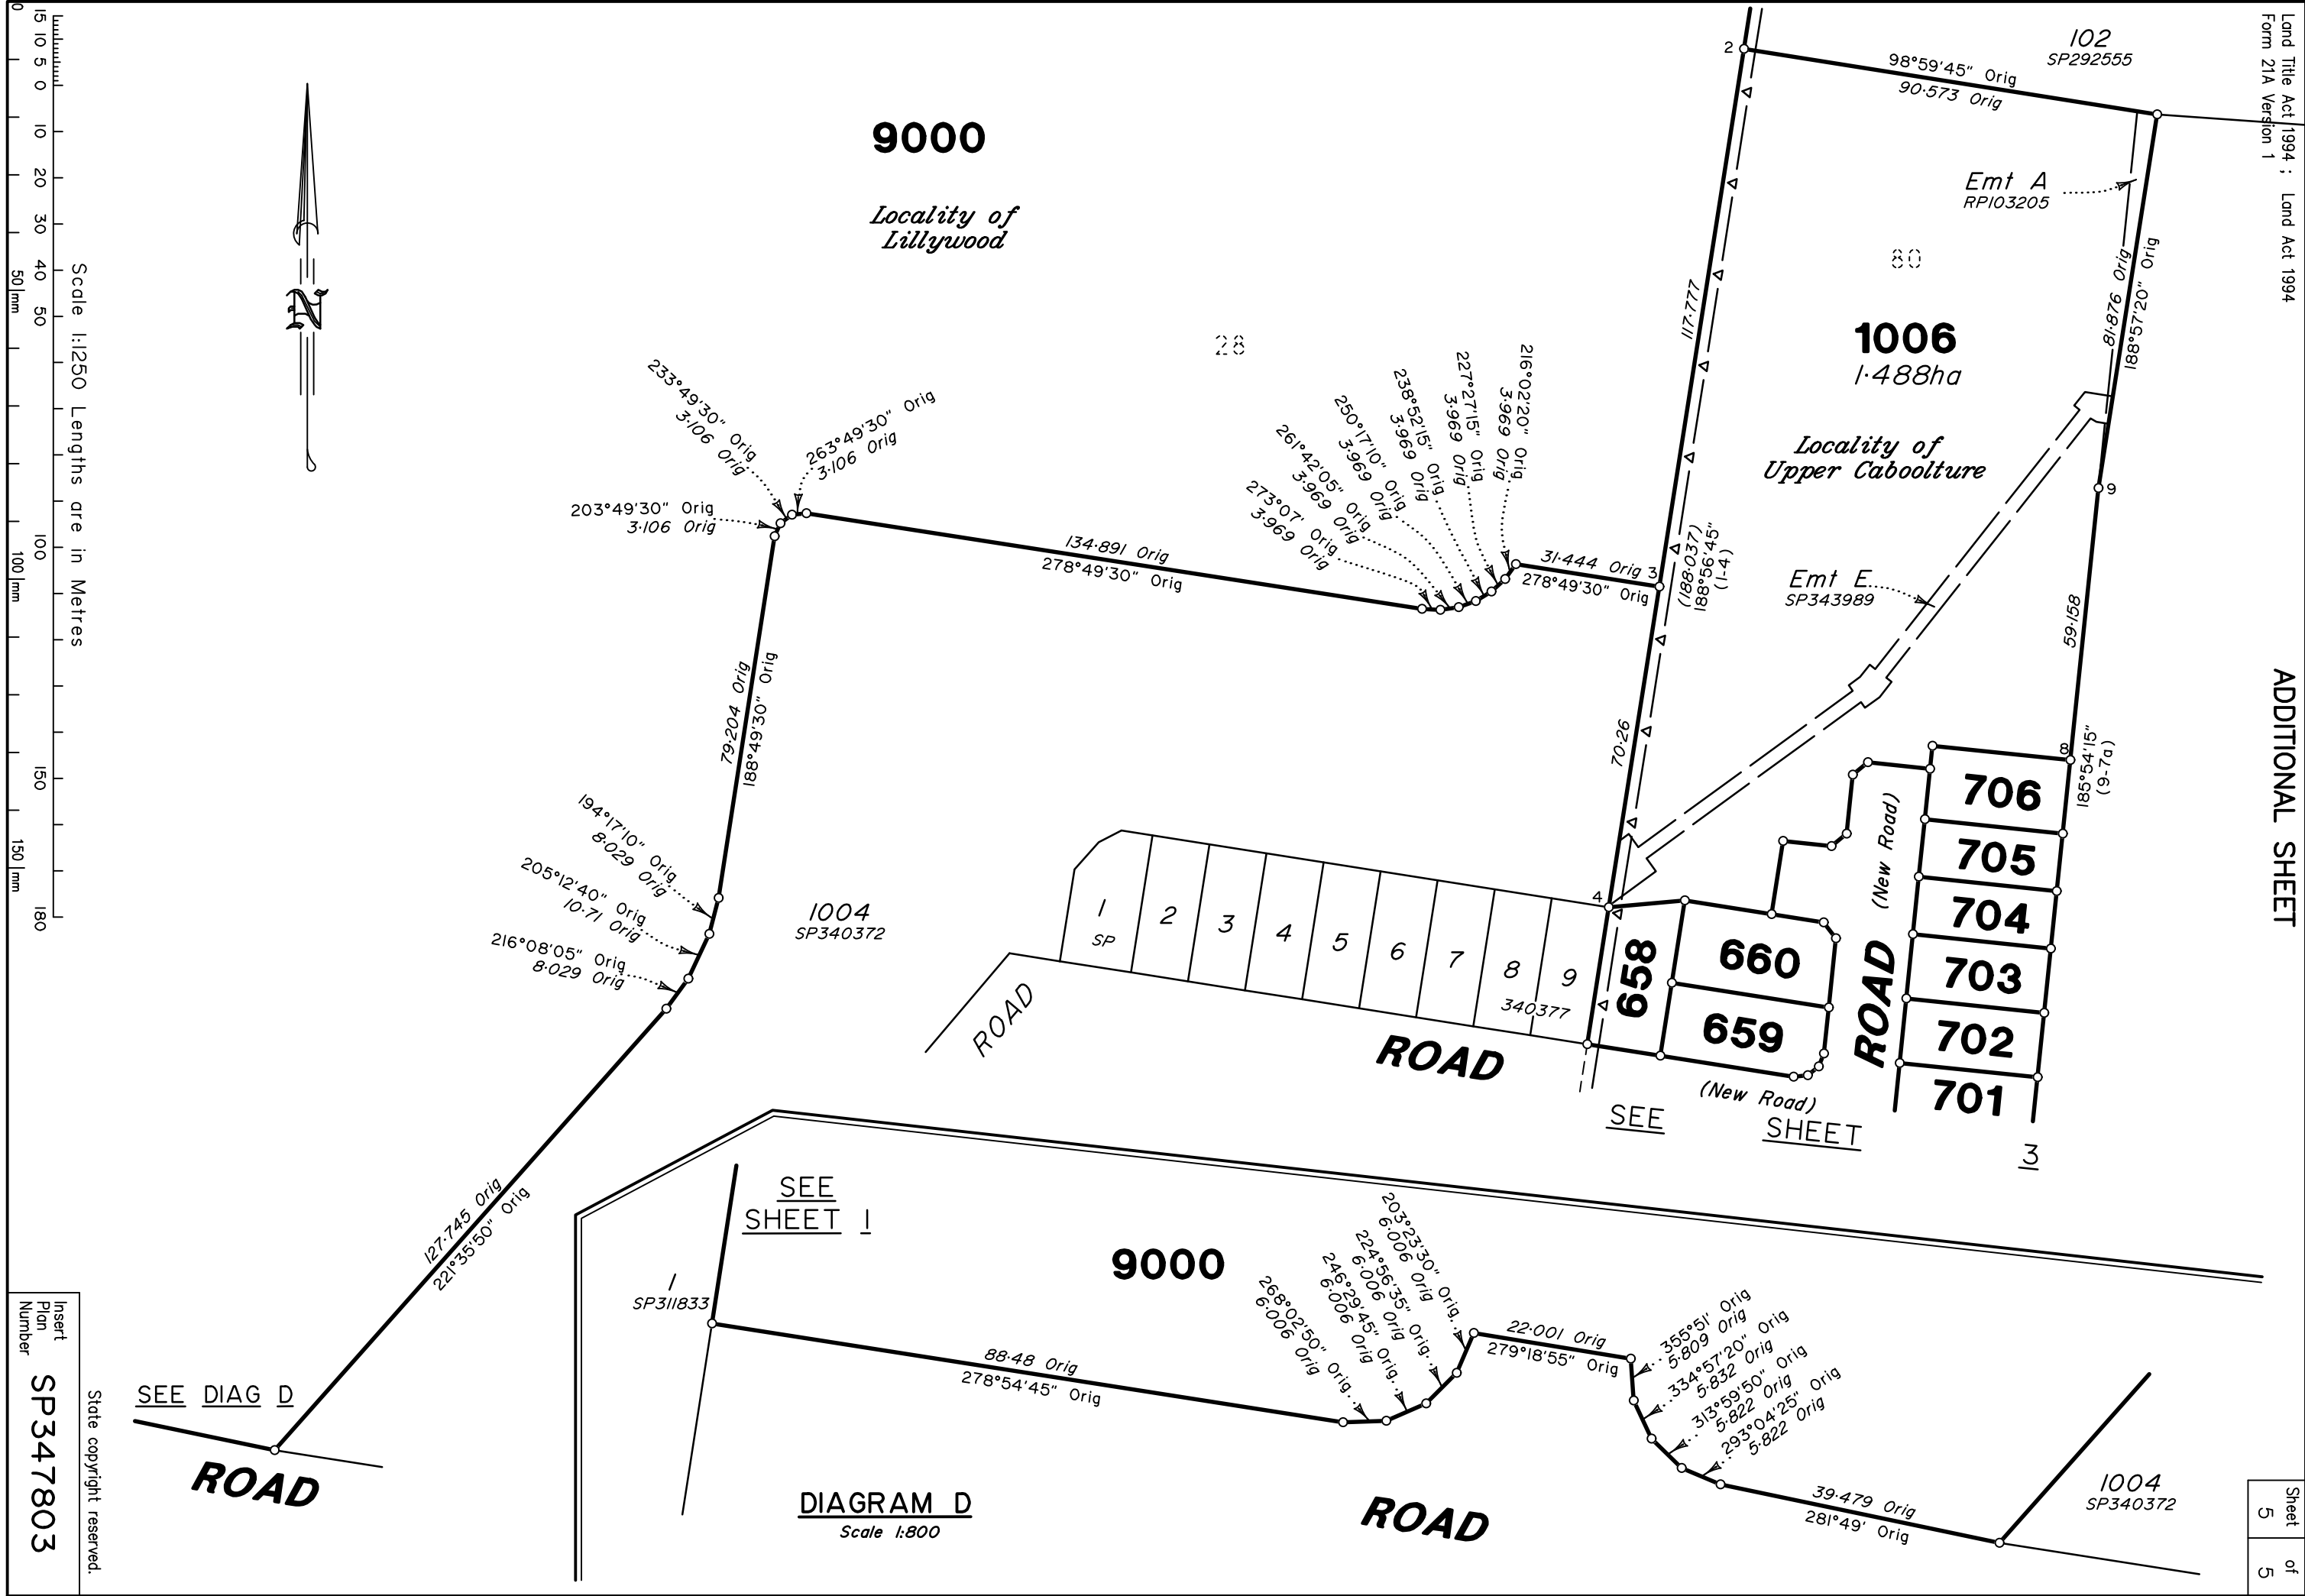

Insert  
Plan  
Number  
**SP347803**

State copyright reserved.