

Peg placed at all new corners unless otherwise stated


Original information compiled from SP347809 in the Department of Resources.

For Reference Mark, Permanent Mark and MGA Coordinates tables, see sheet ?





# CABOOLTURE

## SURVEY PLAN

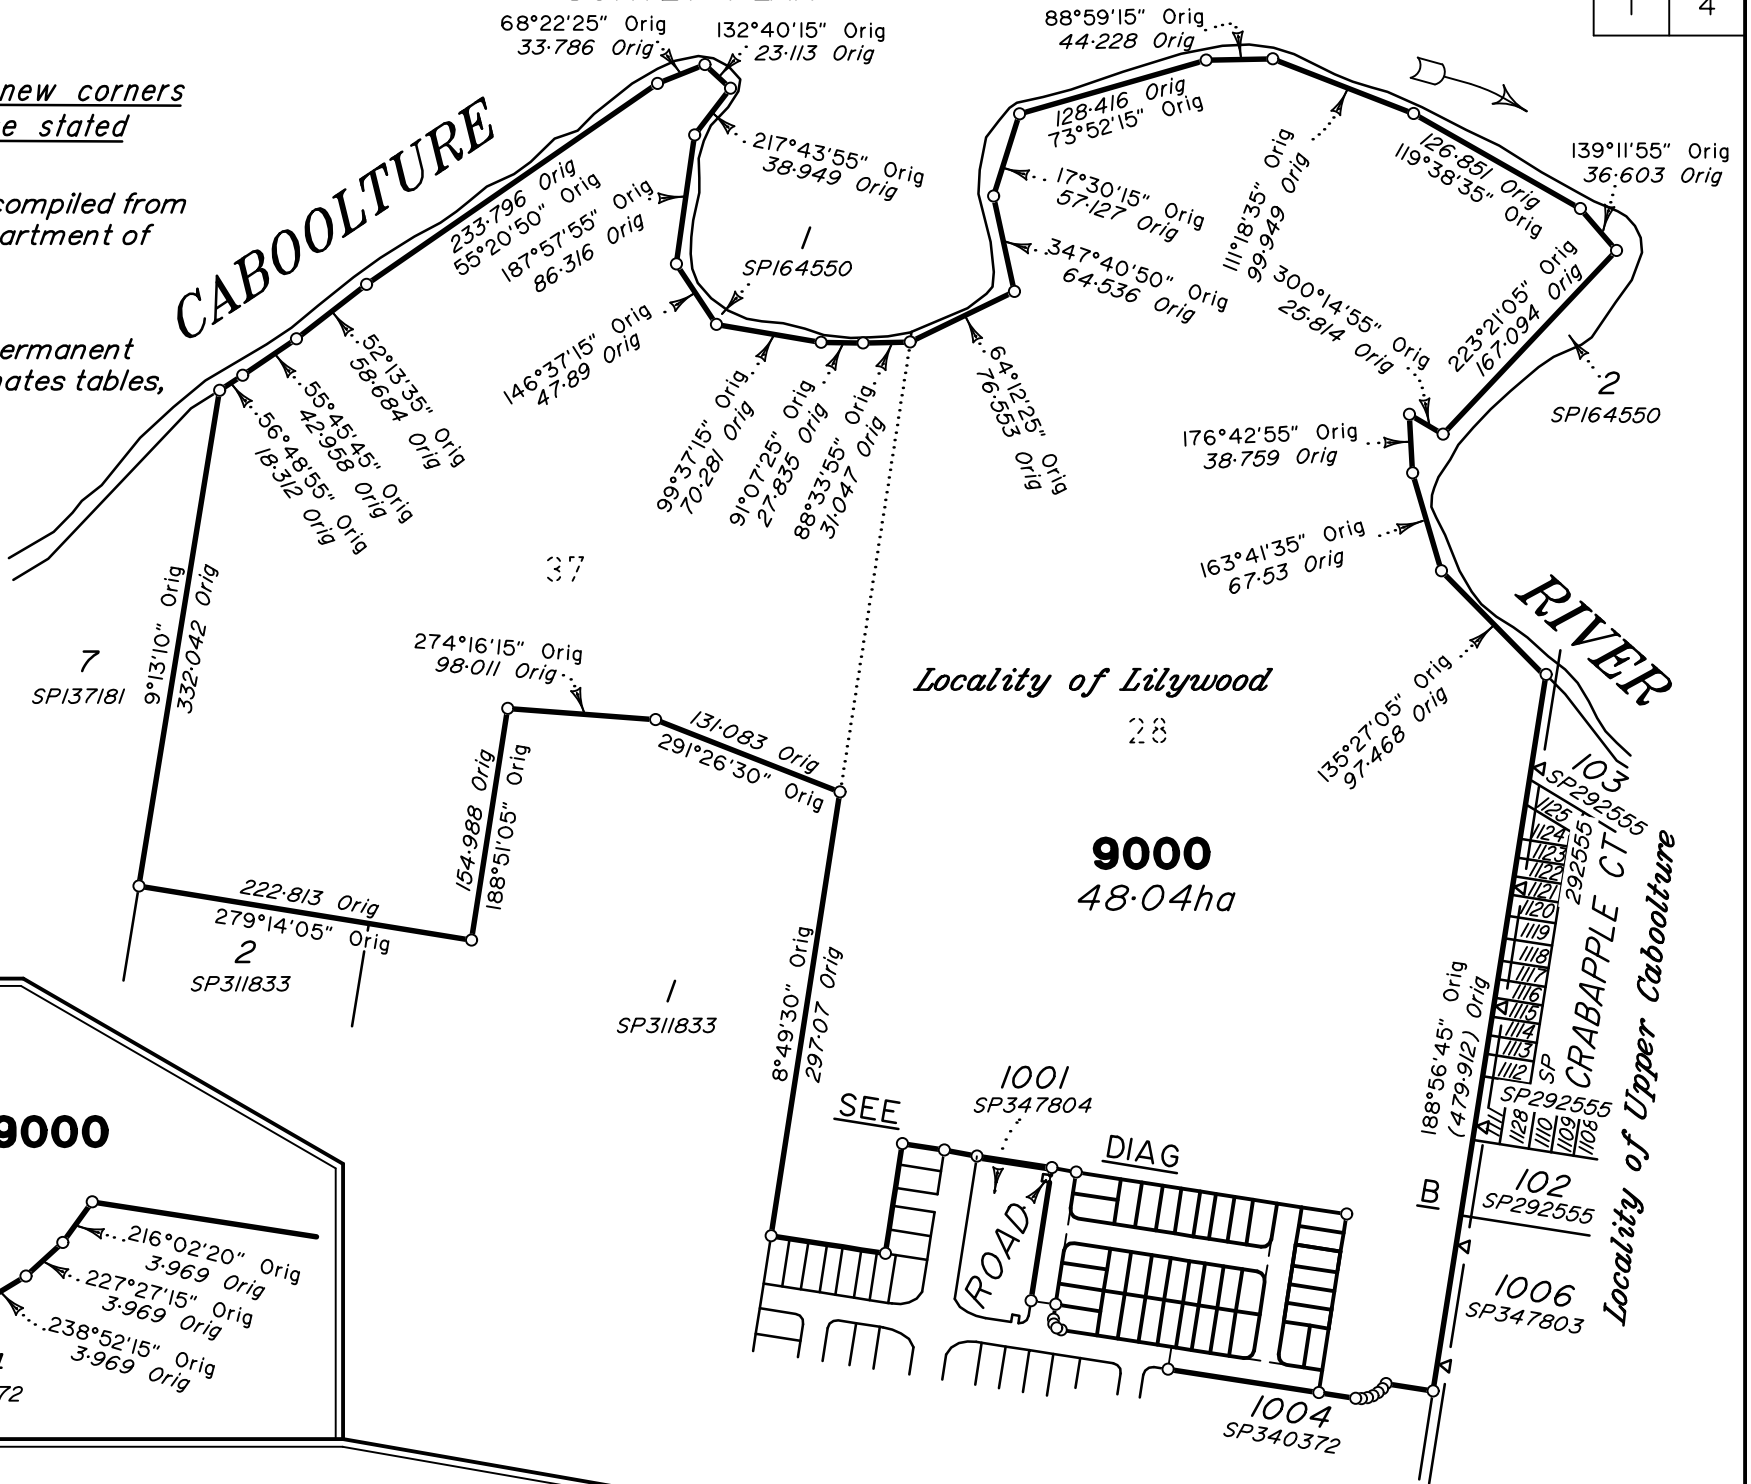

### DIAGRAM A


Scale 1:600

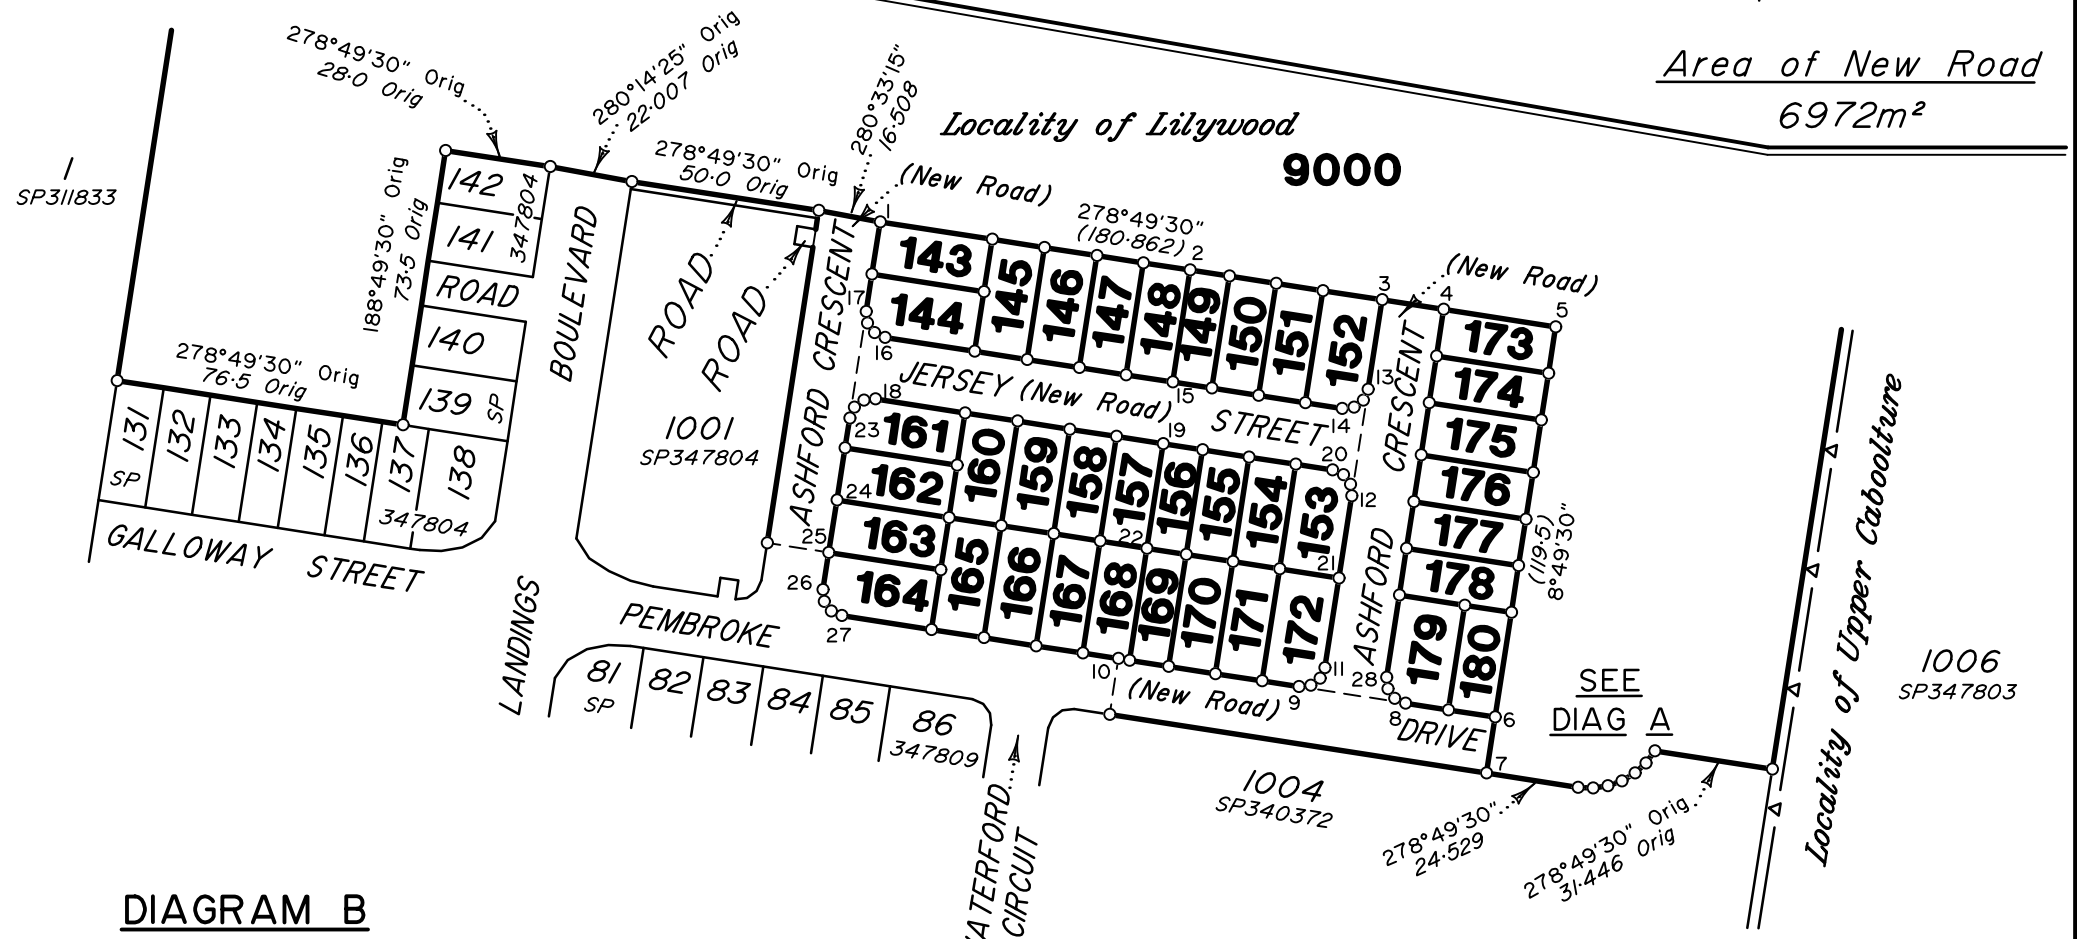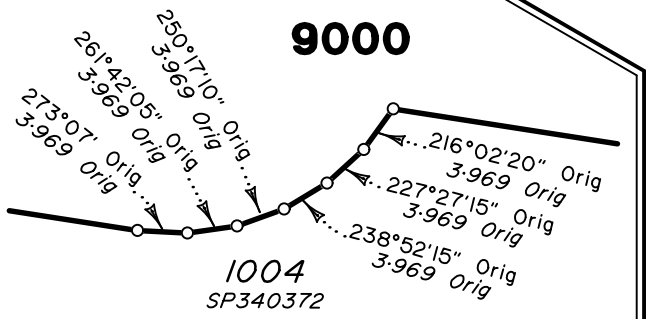

### DIAGRAM B

Scale 1:2000

Scale 1:5000 Lengths are in Metres

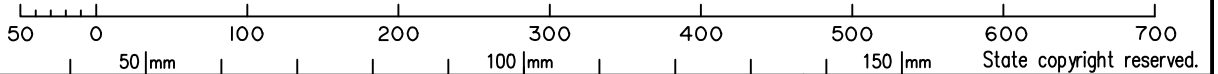

BRISBANE (07) 3666 4700 WHITSUNDAYS (07) 4945 6600  
MACKAY (07) 4957 9700 CAIRNS (07) 4252 9400  
veris.com.au  
ACN 615 735 727  
Veris Australia Pty Ltd

## Plan of Lots 143-180 & 9000

Cancelling Lot 9000 on SP347809

LOCAL GOVERNMENT: Moreton Bay City Council LOCALITY: Lilywood

Meridian: MGA vide SP347809

Survey Records: Yes

Scale: 1:5000

Format: STANDARD

SP347810

E		
D		
C		
B		
A	20/03/24	GJF Original

**WARNING : Folded or Mutilated Plans will not be accepted.  
Plans may be rolled.  
Information may not be placed in the outer margins.**

(Dealing No.)

4. Lodged by

(Include address, phone number, email, reference, and Lodger Code)

1. Existing		Created		
Title Reference	Description	New Lots	Road	Secondary Interests
To issue	Lot 9000 on SP347809	143-180 & 9000	New Rd	—

143-180  
9000

Por 28  
Por 28 & 37

Lots

Orig

2. Orig Grant Allocation:

3. References :

Dept File :  
Local Govt :  
Surveyor : 401871

5. Passed & Endorsed :

By : Veris Australia Pty Ltd  
Date :  
Signed :  
Designation : *Delegate*

**6. Building Format Plans only.**

I certify that :

- \* As far as it is practical to determine, no part of the building shown on this plan encroaches onto adjoining lots or road;
- \* Part of the building shown on this plan encroaches onto adjoining \* lots and road

.....  
Cadastral Surveyor/Delegate \* Date

\*delete words not required

**7. Lodgement Fees :**


Survey Deposit	\$ .....
Lodgement	\$ .....
..... New Titles	\$ .....
Photocopy	\$ .....
Postage	\$ .....
TOTAL	\$ .....

8. Insert Plan Number **SP347810**



9000

SEE SHEET 1

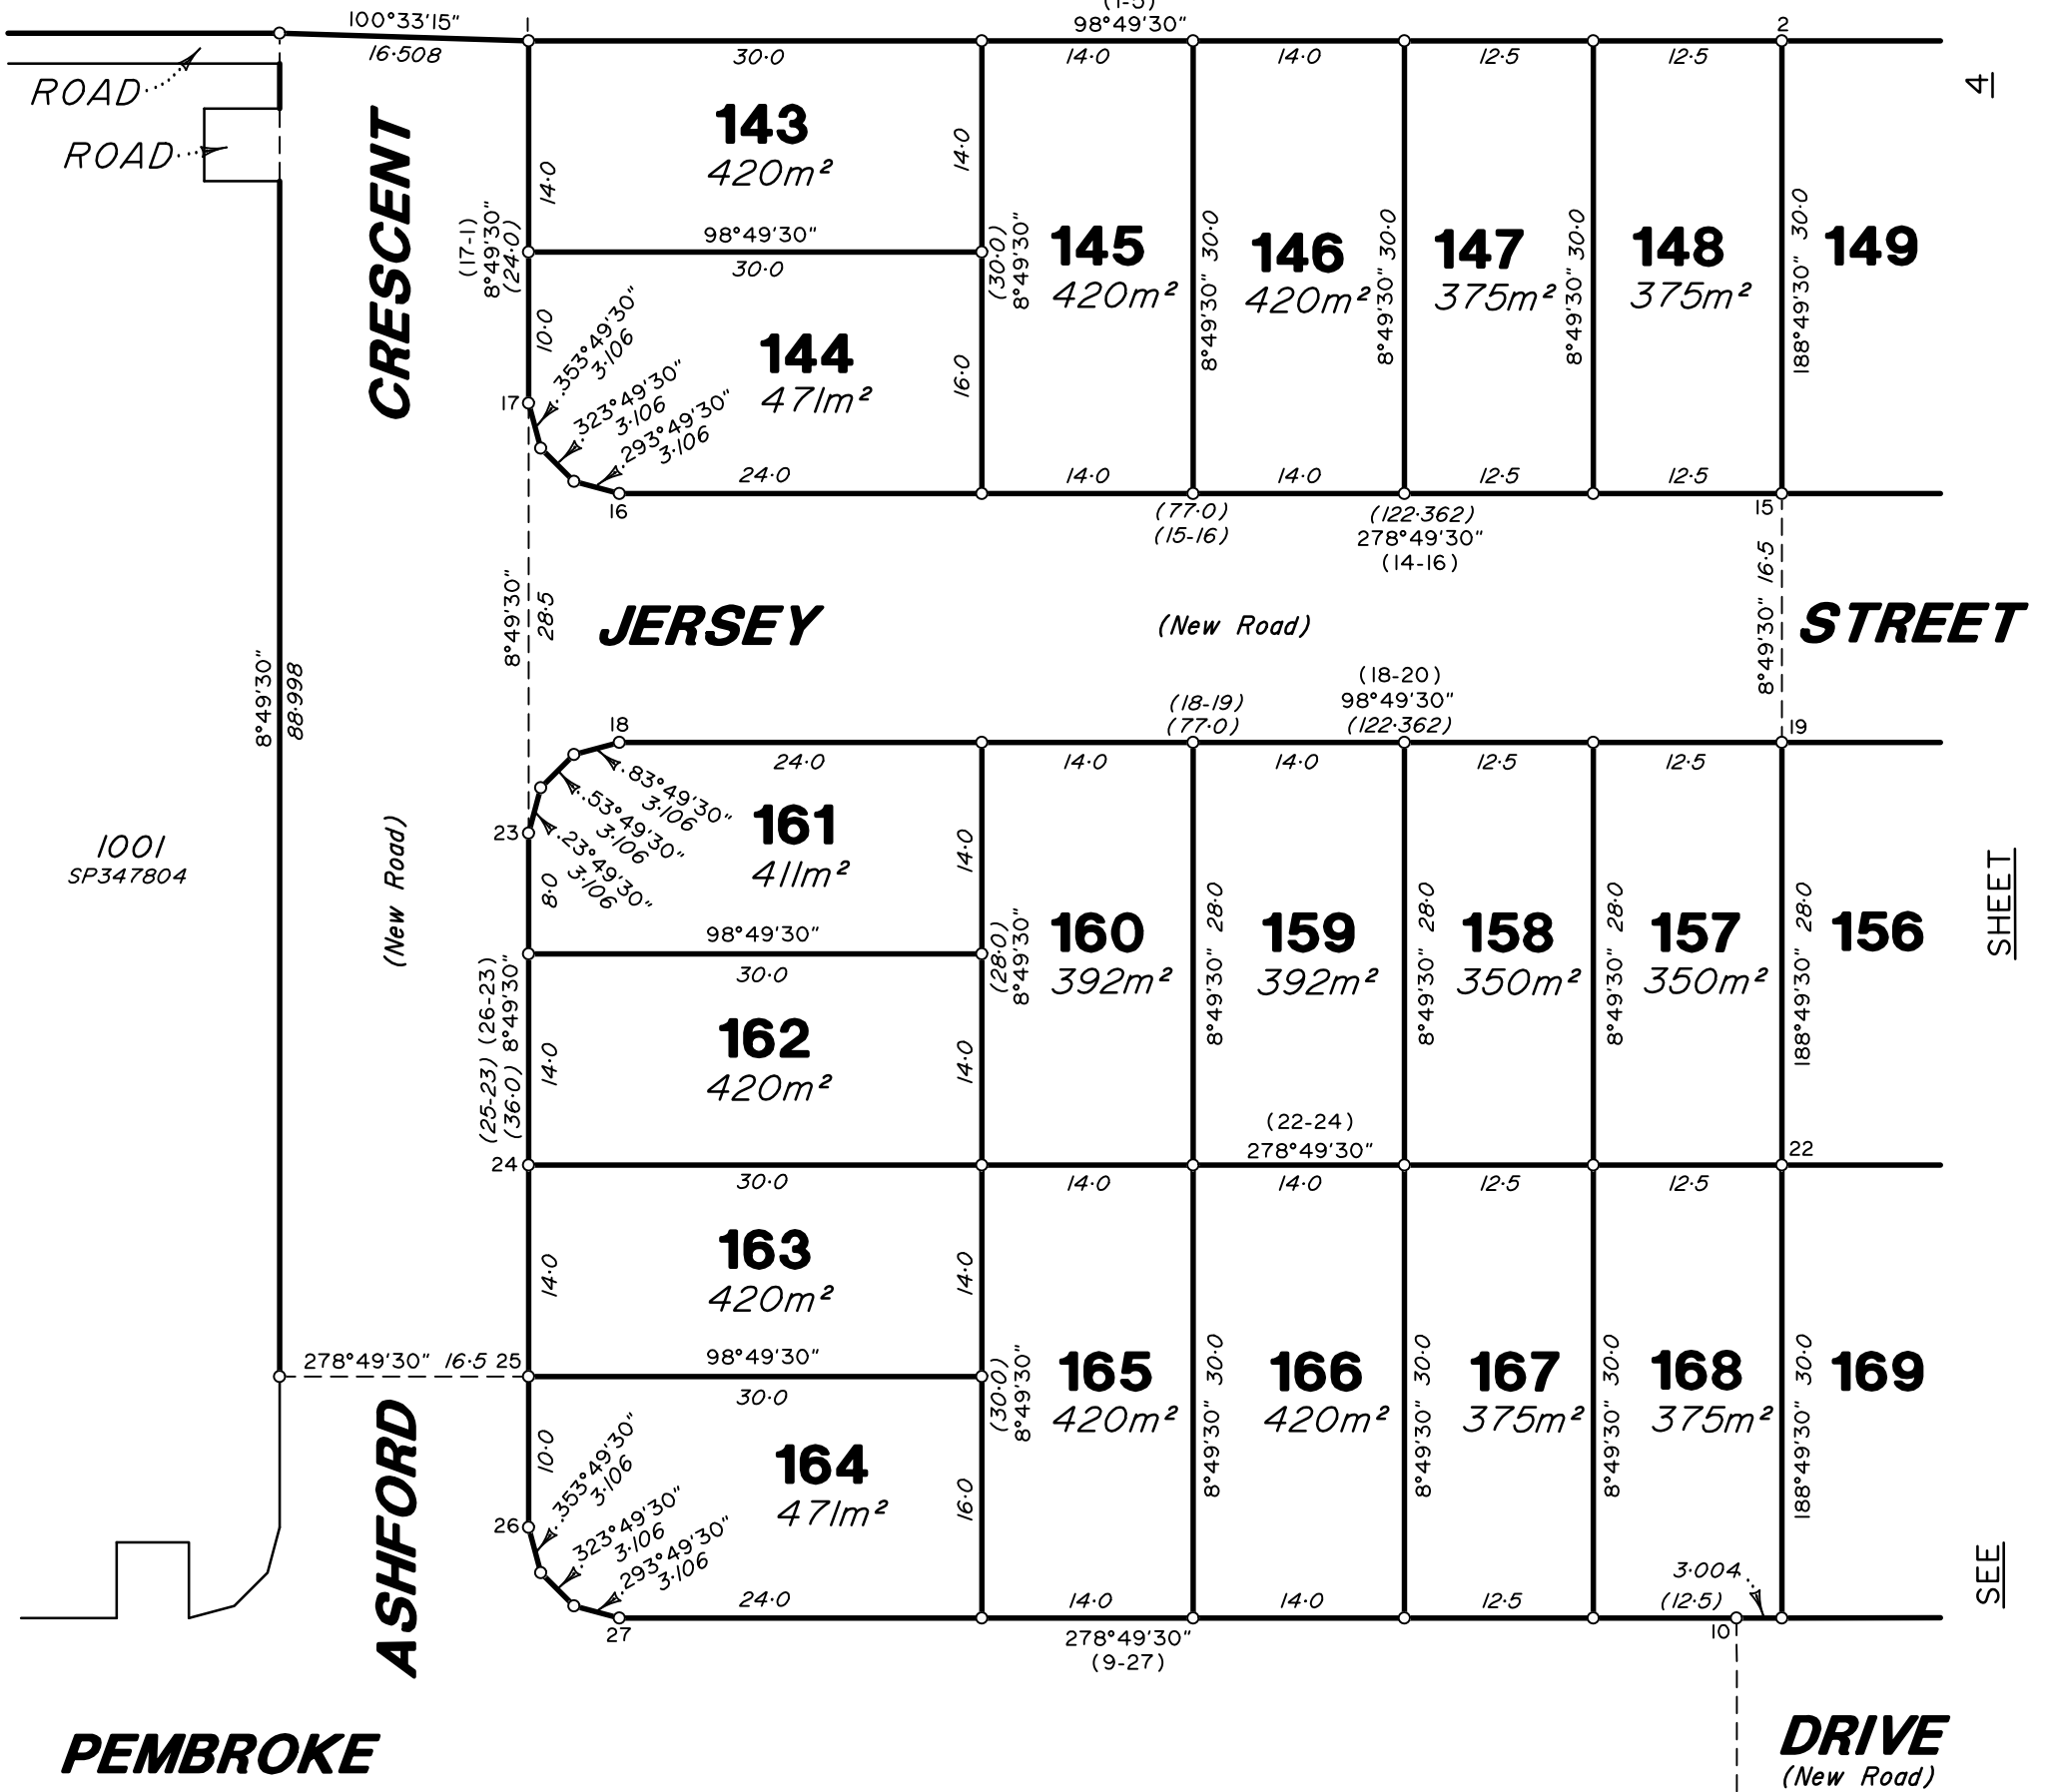


41

SHEET

SEE

Scale 1:500 Lengths are in Metres

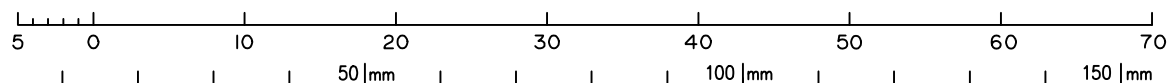

State copyright reserved.

Insert Plan Number **SP347810**

401871

