
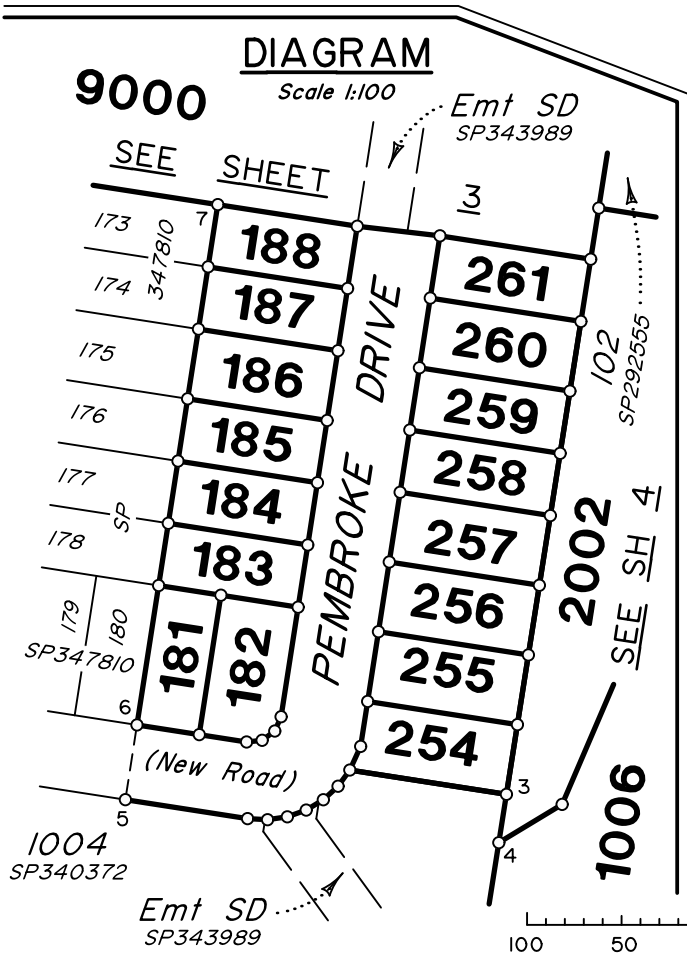


Original information compiled from SP347803 & SP347810 in the Department of
Natural Resources and Mines, Manufacturing and Regional and Rural Development.

FOR MGA CO-ORDINATES TABLE AND PERMANENT
MARKS TABLE SEE SHEET 4.

In accordance with Section 3.22 of the Cadastral
Survey Requirements, corners have not been marked.
For corner marks and reference marks see IS334697.

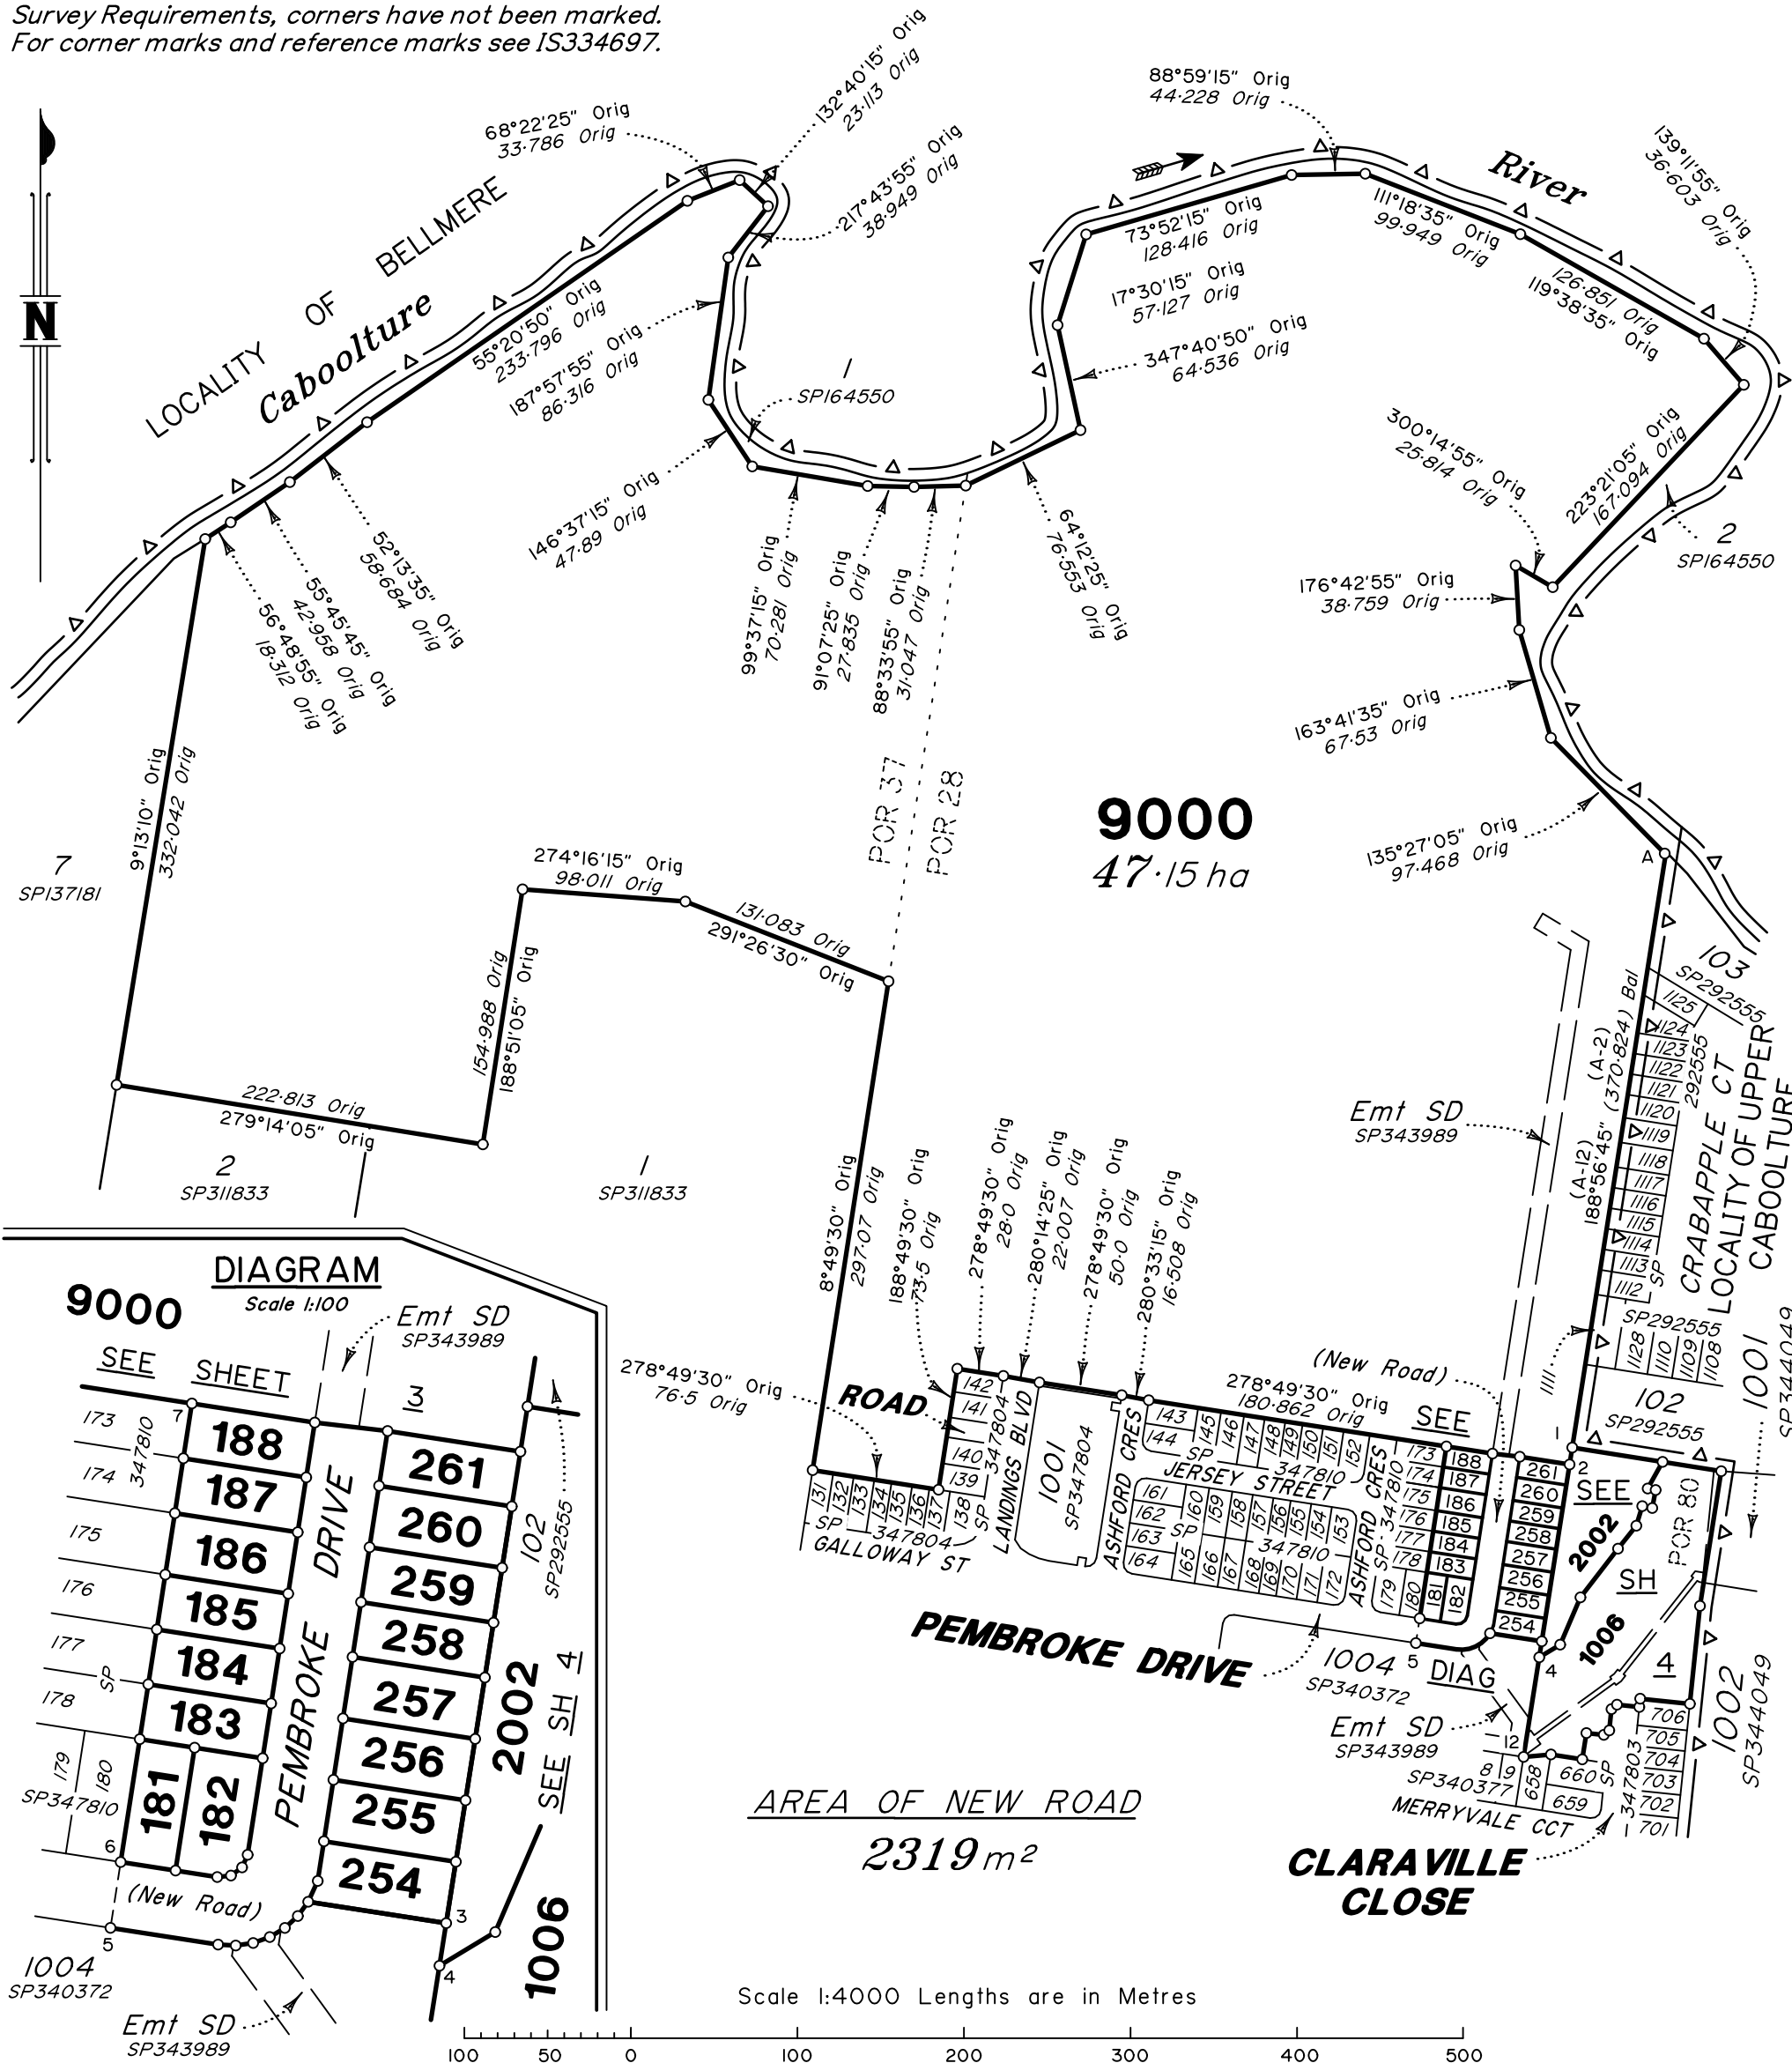

PRELIMINARY STATUS

BRISBANE

(07) 3666 4700

WHITSUNDAYS

(07) 4945 6600

MACKAY

(07) 4957 9700

CAIRNS

(07) 4252 9400

veris.com.au

ACN 615 735 727

Veris Australia Pty Ltd

veris

E			
D			
C			
B			
A	13/02/25	LJF	Original

Plan of Lots 181-188, 254-261,
2002 & 9000
Cancelling Lot 9000 on SP347810
& Lot 1006 on SP347803

LOCAL MORETON BAY
GOVERNMENT: CITY COUNCIL

LOCALITY: LILYWOOD

Meridian: MGA (Zone 56) vide SP347810

Survey Records: Yes

Scale:	1:4000
Format:	STANDARD
SP354365	
SP354365 (A).dwg	

LJF 401871

Land Title Act 1994; Land Act 1994
Form 21B Version 2

WARNING : Folded or Mutilated Plans will not be accepted.
Plans may be rolled.
Information may not be placed in the outer margins.

Sheet
2of
4

(Dealing No.)

4. Lodged by

(Include address, phone number, email, reference, and Lodger Code)

1. Existing

Created

Title Reference	Description	New Lots	Road	Secondary Interests
51372230 to issue	Lot 1006 on SP347803 Lot 9000 on SP347810	181–188, 254–261, 2002 & 9000 181–188, 254–261, 2002 & 9000	_____ New Rd	_____ _____

SP347810 is to register prior to the lodgement of this plan

Easement SD on SP343989 is partially absorbed by New Road

ENCUMBRANCE EASEMENT ALLOCATIONS

Easement	Lots to be Encumbered
601458091 (Emt A on RP103205)	1006
00000000 (Emt E on SP343989)	1006
00000000 (Emt SD on SP343989)	9000

EXISTING ADMINISTRATIVE ADVICE ALLOCATIONS

Administrative Advice	Lots to be Encumbered
713176118	181–188, 254–261 & 9000

Reinstatement Report:

This plan is part of a staged development & has been prepared in accordance with section 3.22 of the Cadastral Survey Requirements.

This plan is part of the package of survey work relating to Departmental survey advice reference 2023–1116.

This plan follows on from initial surround plan IS327351 & SP347810 from which there are no changes in dimensions.

Deposited survey records contain MGA GDA–2020 coordinates of Lots 181-188, 254-261, 1006, 2002 & 9000.

181–188, 254–261
1006 & 2002
9000

POR 28
POR 80
PORS 28 & 37

Lots

Orig

2. Orig Grant Allocation:

5. Passed & Endorsed :

By : Veris Australia Pty Ltd
Date :

Signed :
Designation : Delegate

3. References :
Dept File :
Local Govt :
Surveyor : 401871

Survey Advice: 2023–1116

6. Building Format Plans only.
I certify that :
* As far as it is practical to determine, no part of the building shown on this plan encroaches onto adjoining lots or road;
*Part of the building shown on this plan encroaches onto adjoining *lots and road

.....
Cadastral Surveyor/Delegate * Date
*delete words not required


7. Lodgement Fees :

Survey Deposit \$
Lodgement \$
..... New Titles \$
Photocopy \$
Postage \$
TOTAL \$

8. Insert Plan Number

SP354365

LJF 401871

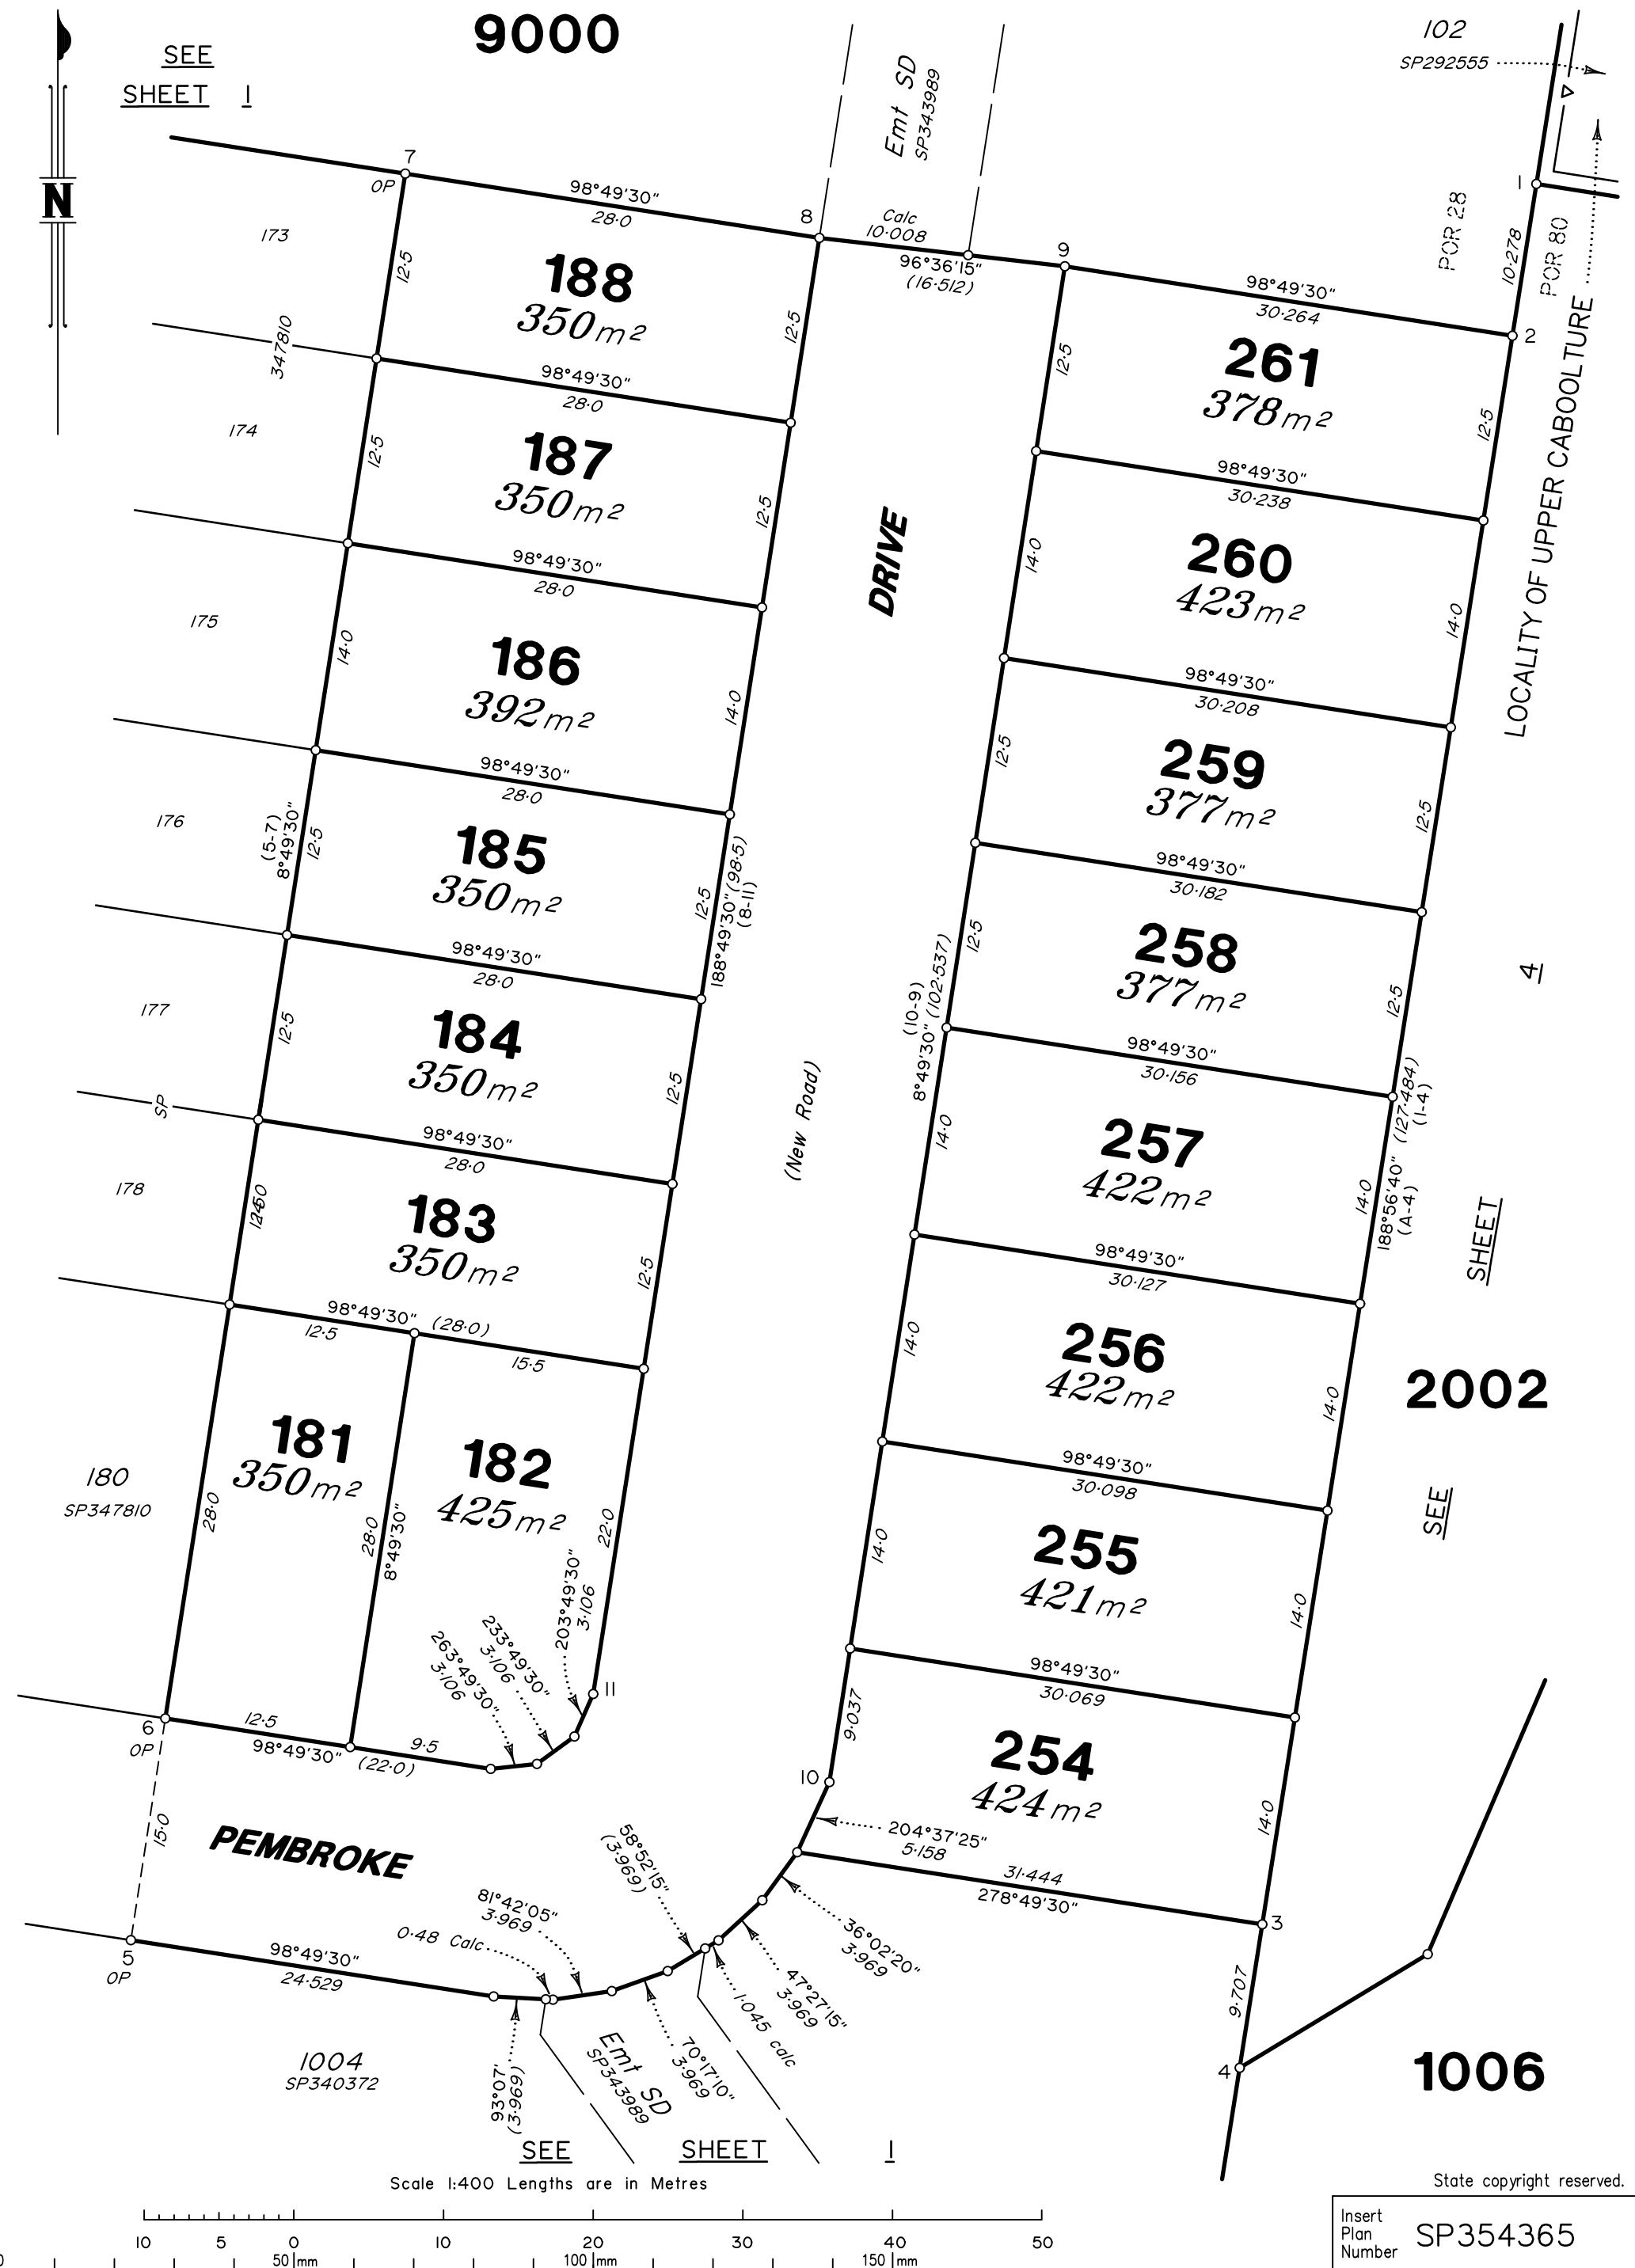

Station	East	North	Zone	P.U.	Lineage	Method	Remarks	Adjustment
PM72109	490 729.557	7 001 736.662	56	0.017	Datum			QLD ANJ 24.03
PM204743	490 278.248	7 002 678.088	56	0.017	Datum			QLD ANJ 24.03
PM204744	491 127.075	7 002 650.839	56	0.017	Datum			QLD ANJ 24.03

Coordinates from Initial Surround Plan IS327351

