



Land Title Act 1994 ; Land Act 1994
Form 21 Version 4


Sheet	of
1	5

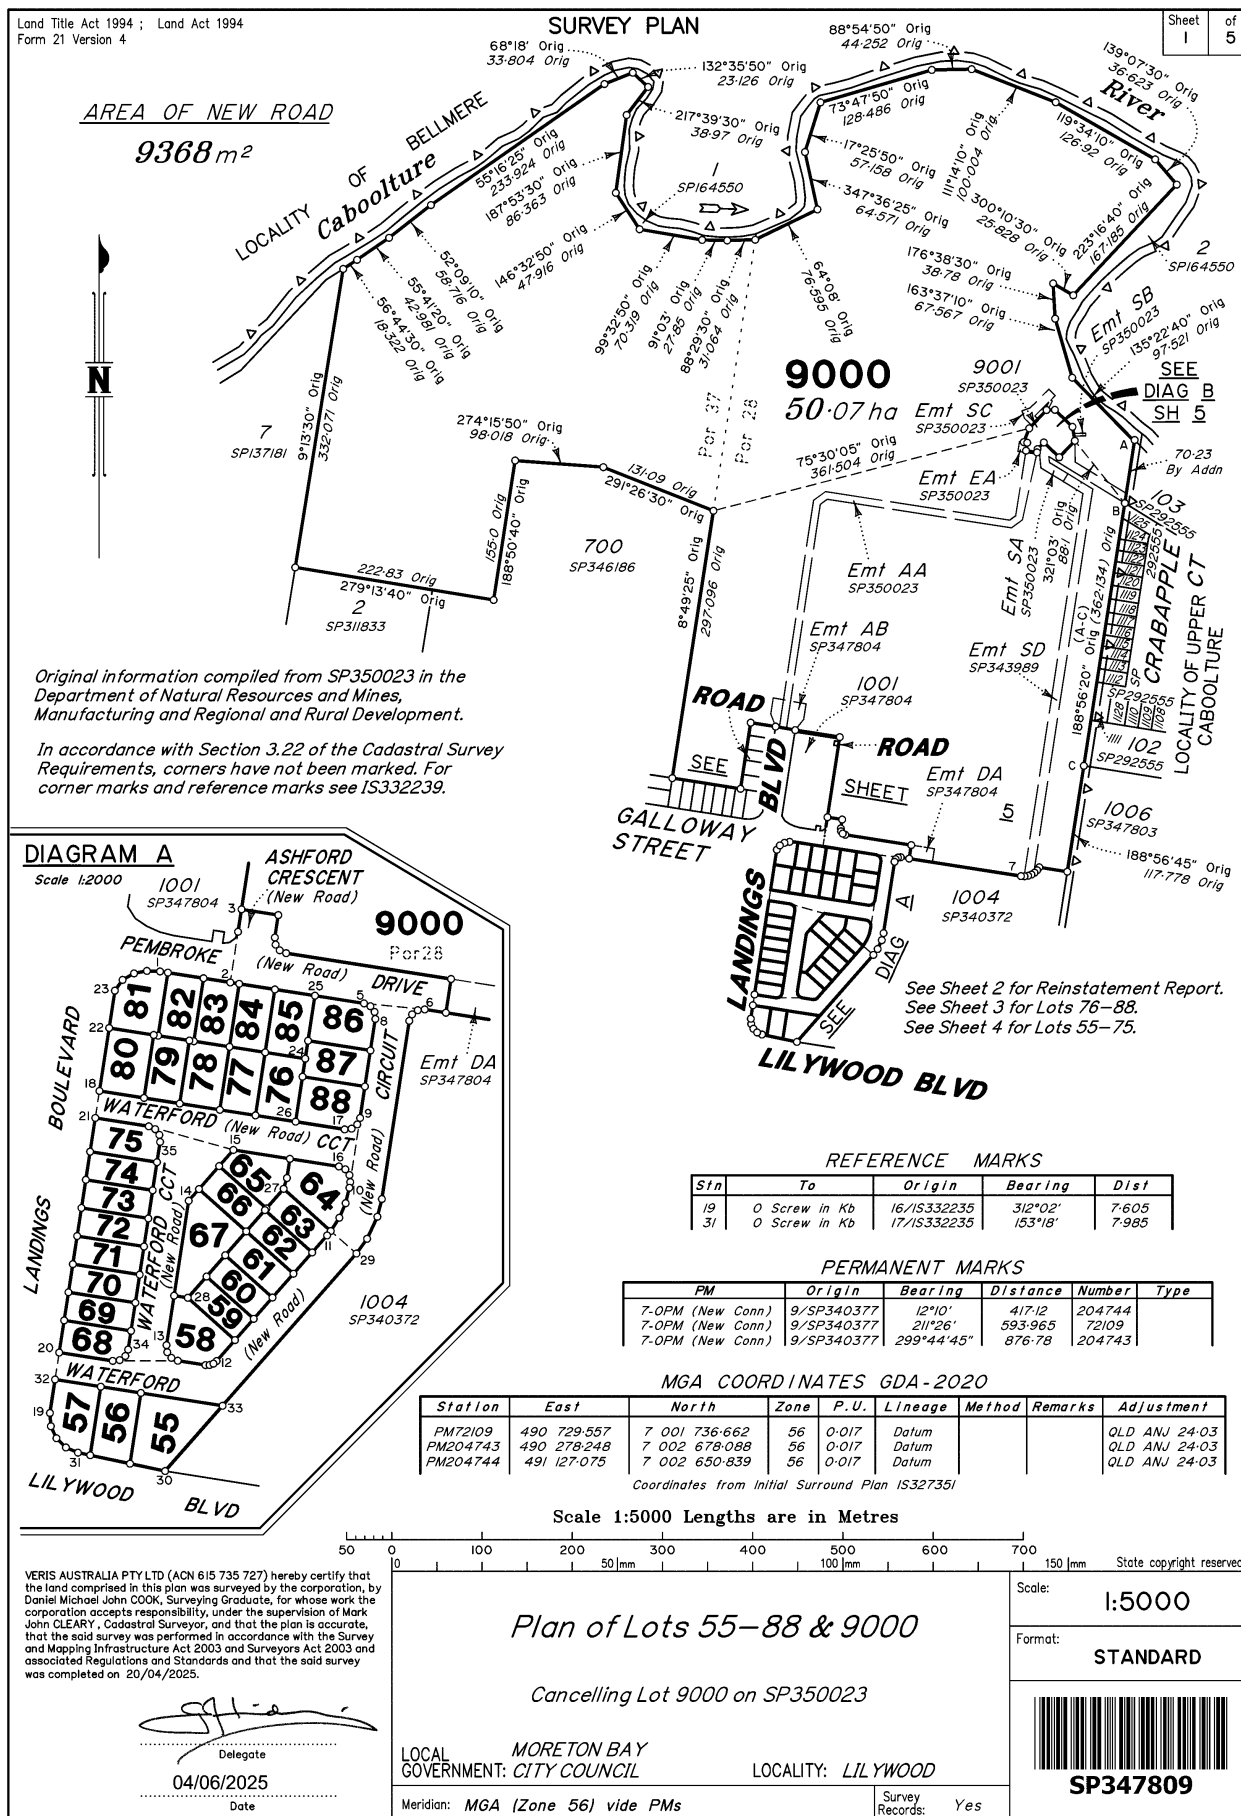

Land Title Act 1994; Land Act 1994 Form 21B Version 2		724307806 EL 400 \$4,624.08 29/08/2025 09:21:31 (Dealing No.)																			
WARNING : Folded or Mutilated Plans will not be accepted. Plans may be rolled. Information may not be placed in the outer margins.		Sheet 2 of 5																			
4. Lodged by		(Include address, phone number, email, reference, and Lodger Code)																			
1. Existing		Created																			
Title Reference	Description	New Lots	Road																		
To issue	Lot 9000 on SP350023	55-88 & 9000	New Rd																		
ADMINISTRATIVE ADVICE ALLOCATIONS <table border="1" style="width: 100%; border-collapse: collapse;"> <tr> <th style="width: 50%;">Administrative Advice</th> <th style="width: 50%;">Lots to be Encumbered</th> </tr> <tr> <td>713176118</td> <td>55-88 & 9000</td> </tr> </table>				Administrative Advice	Lots to be Encumbered	713176118	55-88 & 9000														
Administrative Advice	Lots to be Encumbered																				
713176118	55-88 & 9000																				
ENCUMBRANCE EASEMENT ALLOCATIONS <table border="1" style="width: 100%; border-collapse: collapse;"> <tr> <th style="width: 50%;">Easement</th> <th style="width: 50%;">Lots to be Encumbered</th> </tr> <tr><td>To Issue (Emt AA on SP350023)</td><td>9000</td></tr> <tr><td>To Issue (Emt AB on SP347804)</td><td>9000</td></tr> <tr><td>To Issue (Emt DA on SP347804)</td><td>9000</td></tr> <tr><td>To Issue (Emt EA on SP350023)</td><td>9000</td></tr> <tr><td>To Issue (Emt SA on SP350023)</td><td>9000</td></tr> <tr><td>To Issue (Emt SB on SP350023)</td><td>9000</td></tr> <tr><td>To Issue (Emt SC on SP350023)</td><td>9000</td></tr> <tr><td>723746472 (Emt SD on SP343989)</td><td>9000</td></tr> </table>				Easement	Lots to be Encumbered	To Issue (Emt AA on SP350023)	9000	To Issue (Emt AB on SP347804)	9000	To Issue (Emt DA on SP347804)	9000	To Issue (Emt EA on SP350023)	9000	To Issue (Emt SA on SP350023)	9000	To Issue (Emt SB on SP350023)	9000	To Issue (Emt SC on SP350023)	9000	723746472 (Emt SD on SP343989)	9000
Easement	Lots to be Encumbered																				
To Issue (Emt AA on SP350023)	9000																				
To Issue (Emt AB on SP347804)	9000																				
To Issue (Emt DA on SP347804)	9000																				
To Issue (Emt EA on SP350023)	9000																				
To Issue (Emt SA on SP350023)	9000																				
To Issue (Emt SB on SP350023)	9000																				
To Issue (Emt SC on SP350023)	9000																				
723746472 (Emt SD on SP343989)	9000																				
<i>Easement SE on SP347804 is fully absorbed by new road.</i> <i>Easement DA on SP347804 is partially absorbed by new road.</i> <i>SP350023 to register prior to the lodgement of this plan.</i>																					
Reinstatement Report: - This plan is part of a staged development & has been prepared in accordance with section 3.22 of the Cadastral Survey Requirements. - This plan is part of the package of survey work relating to Departmental survey advice reference 2023-1116. - This plan follows on from initial surround plan IS327351 & SP347804 from which there are no changes in dimensions. - Deposited survey records contain MGA GDA-2020 coordinates of Lots 55-88 & 9000.																					
2. Orig Grant Allocation:		5. Passed & Endorsed :																			
3. References : Dept File : Local Govt : Surveyor : 401871		By : Veris Australia Pty Ltd Date : 04/06/2025 Signed: Designation: Delegate																			
<table border="1" style="width: 100%; border-collapse: collapse;"> <tr> <td style="width: 50%;">55-88 9000</td> <td style="width: 50%;">Por 28 Pors 28 & 37</td> </tr> <tr> <td>Lots</td> <td>Orig</td> </tr> </table>		55-88 9000	Por 28 Pors 28 & 37	Lots	Orig	6. Building Format Plans only. I certify that : * As far as it is practical to determine, no part of the building shown on this plan encroaches onto adjoining lots or road. * Part of the building shown on this plan encroaches onto adjoining * lots and road Cadastrol Surveyor/Delegate * Date * Delete words not required															
55-88 9000	Por 28 Pors 28 & 37																				
Lots	Orig																				
7. Lodgement Fees :		8. Insert Plan Number																			
<table style="width: 100%;"> <tr><td>Survey Deposit</td><td style="text-align: right;">\$</td></tr> <tr><td>Lodgement</td><td style="text-align: right;">\$</td></tr> <tr><td>..... New Titles</td><td style="text-align: right;">\$</td></tr> <tr><td>Photocopy</td><td style="text-align: right;">\$</td></tr> <tr><td>Postage</td><td style="text-align: right;">\$</td></tr> <tr><td>TOTAL</td><td style="text-align: right;">\$</td></tr> </table>		Survey Deposit	\$	Lodgement	\$	 New Titles	\$	Photocopy	\$	Postage	\$	TOTAL	\$	SP347809							
Survey Deposit	\$																				
Lodgement	\$																				
..... New Titles	\$																				
Photocopy	\$																				
Postage	\$																				
TOTAL	\$																				


401871-3

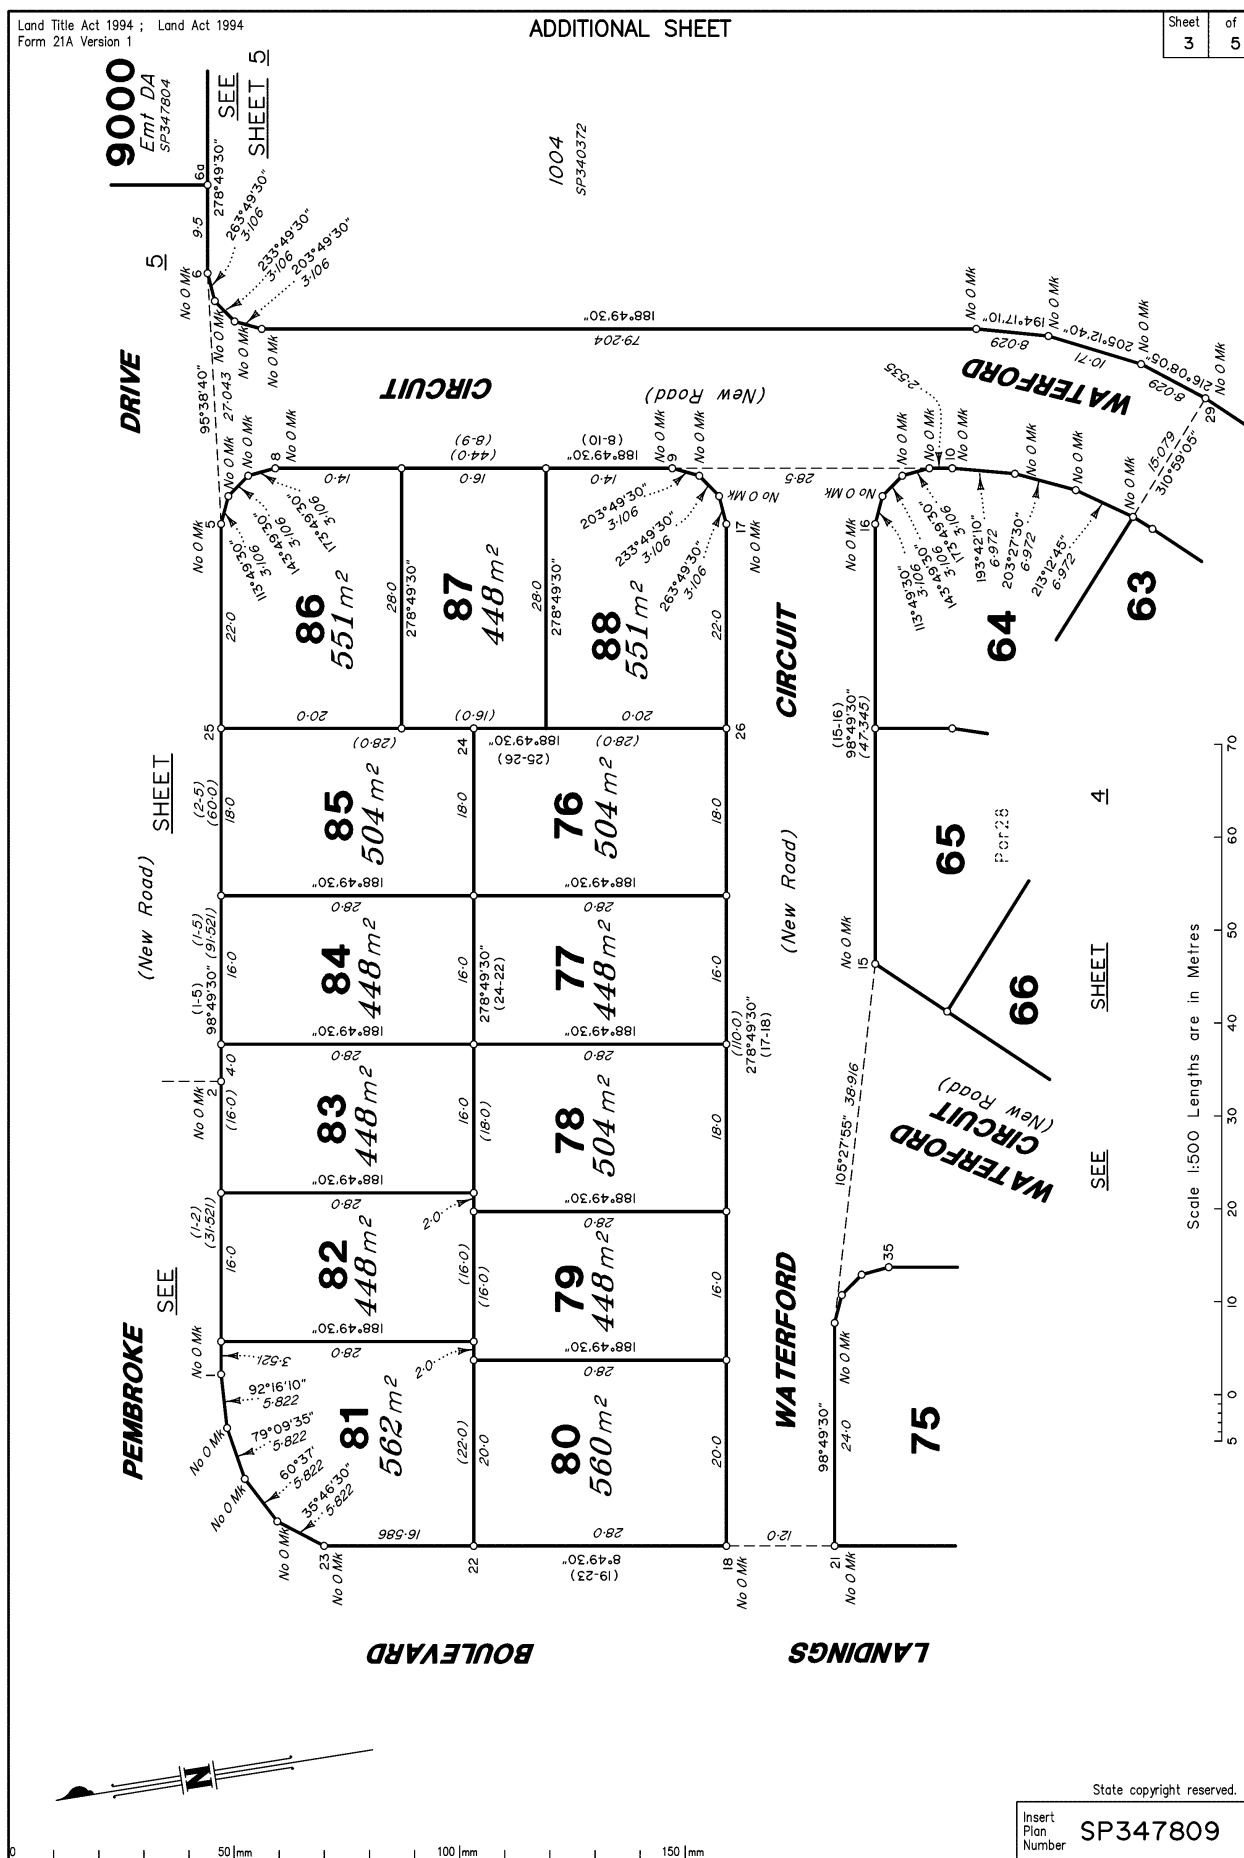

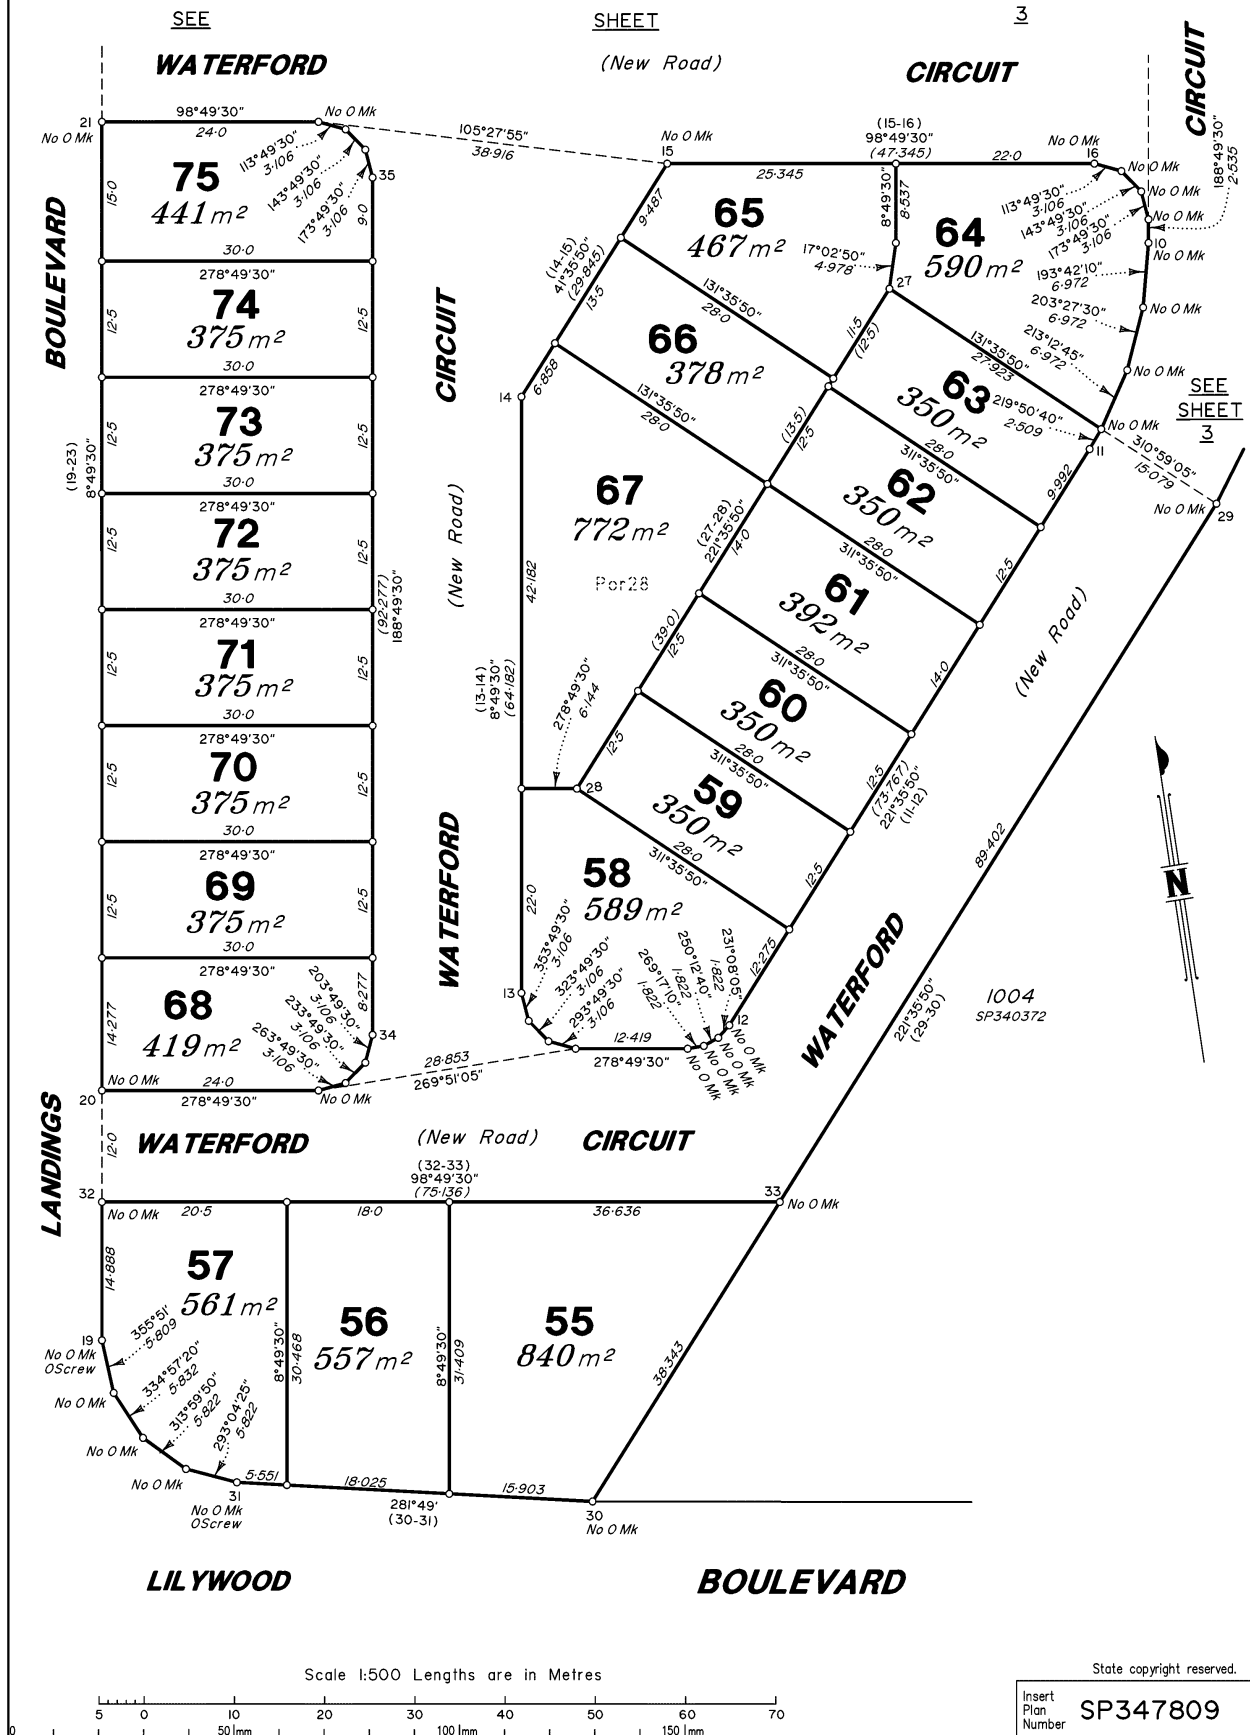

ADDITIONAL SHEET

DIAGRAM B
Scale 1:600

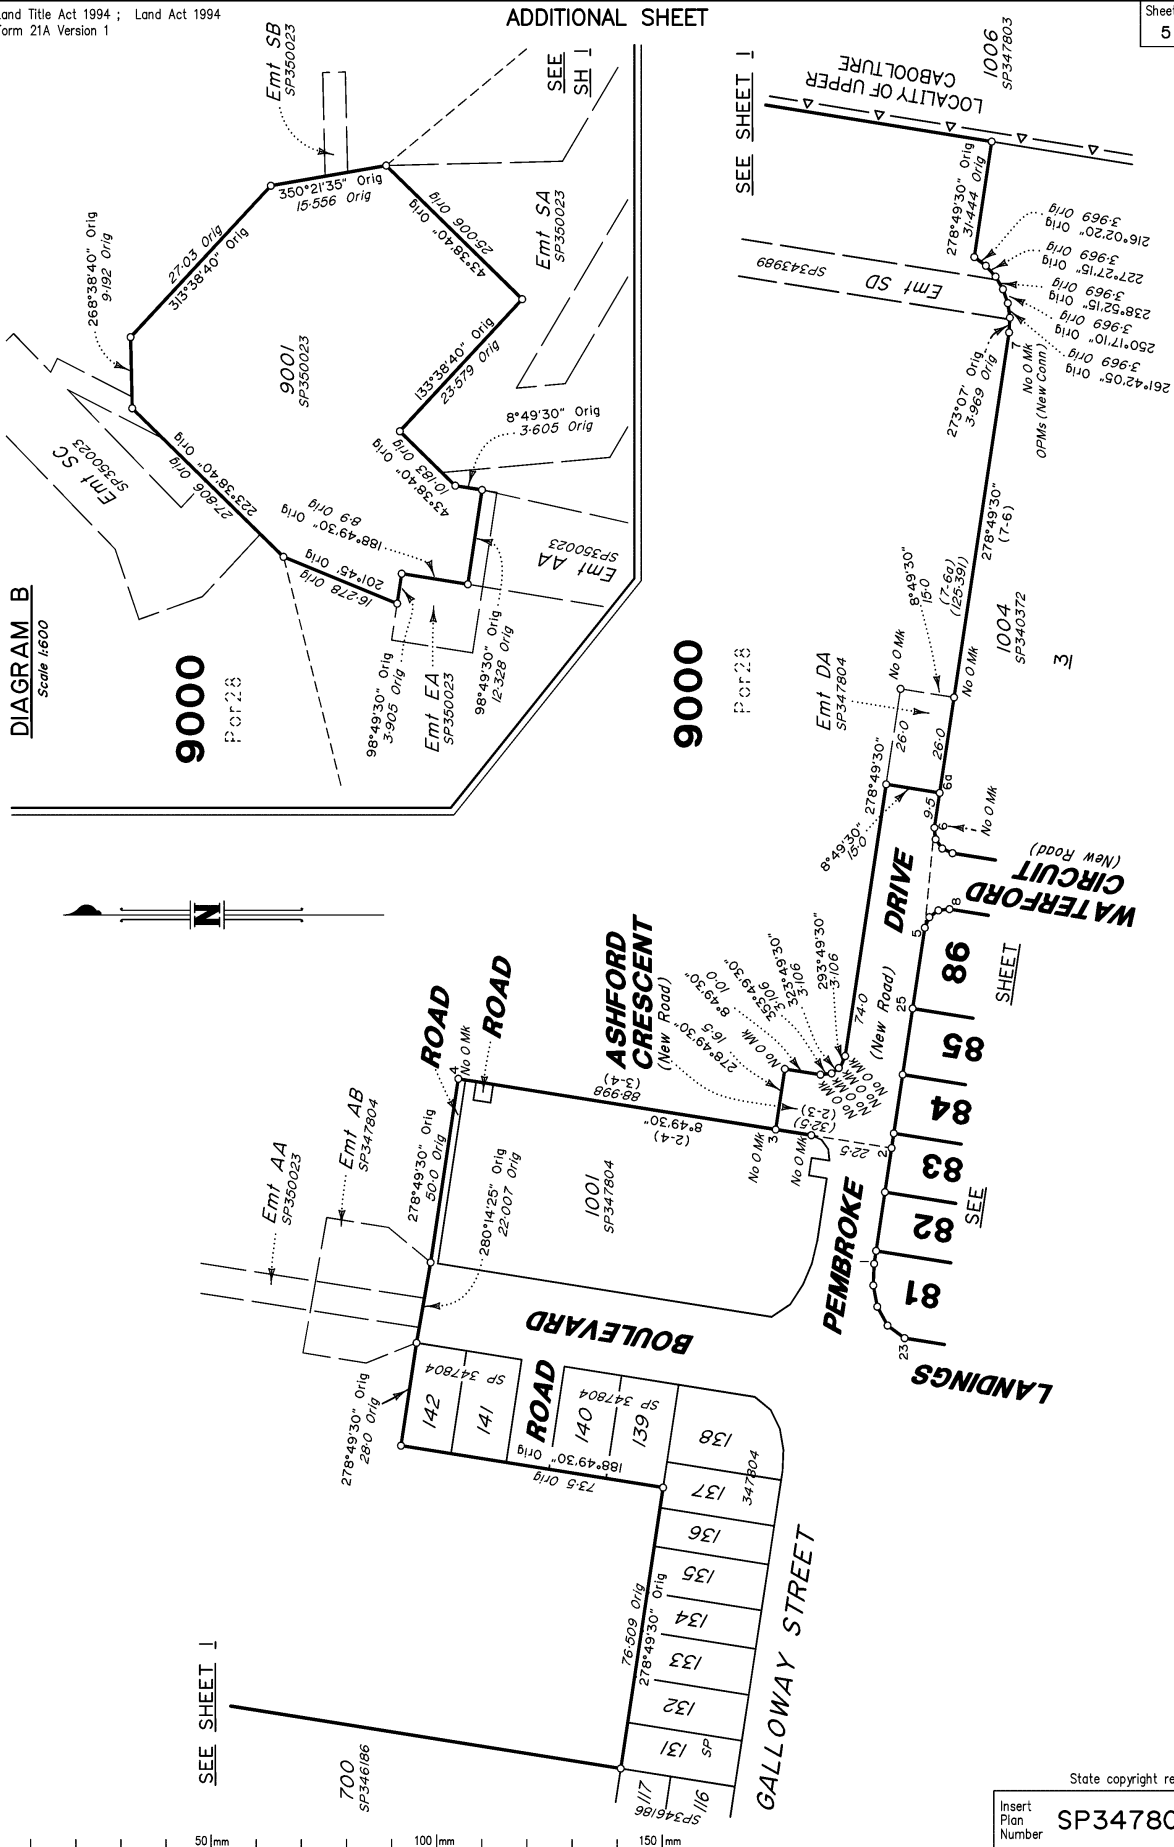

Scale 1:250 Lengths are in Metres

401871-3

State copyright reserved.

Insert
Plan
Number
SP347809